






ARCHITECTE maéma architectes 134 rue des couronnes Paris 75020 maema@maema-archi.com		PHASE APD

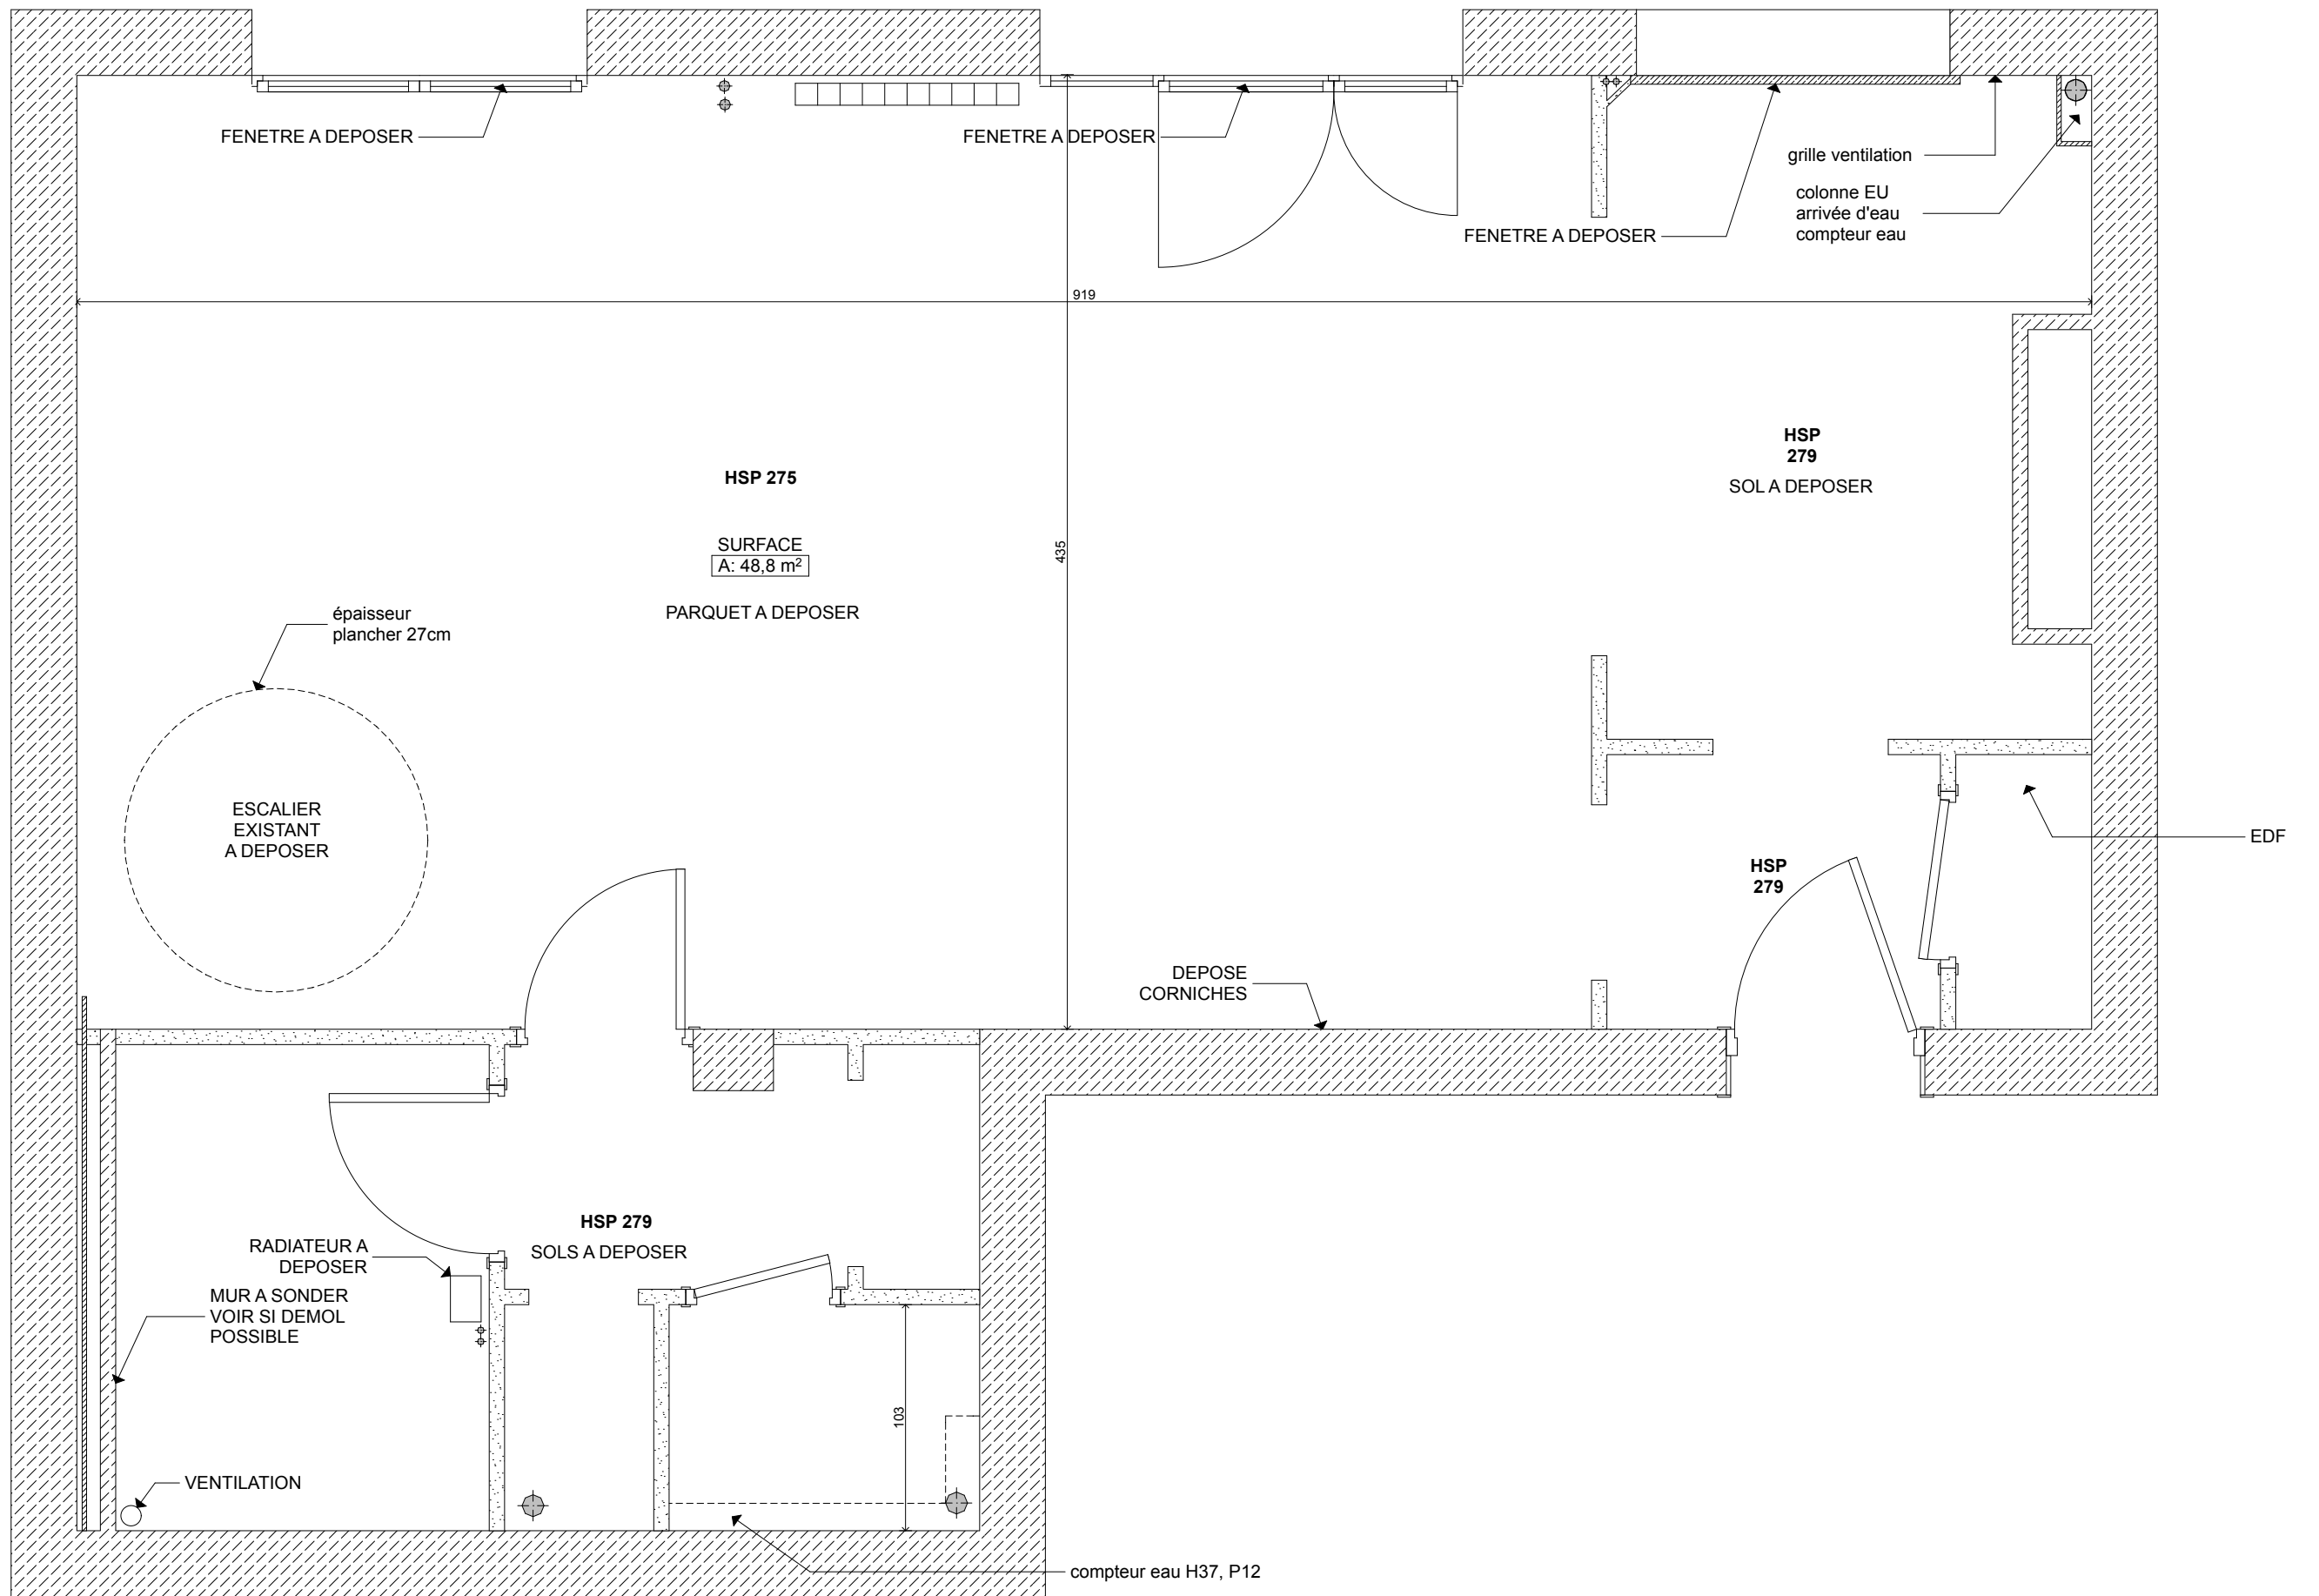


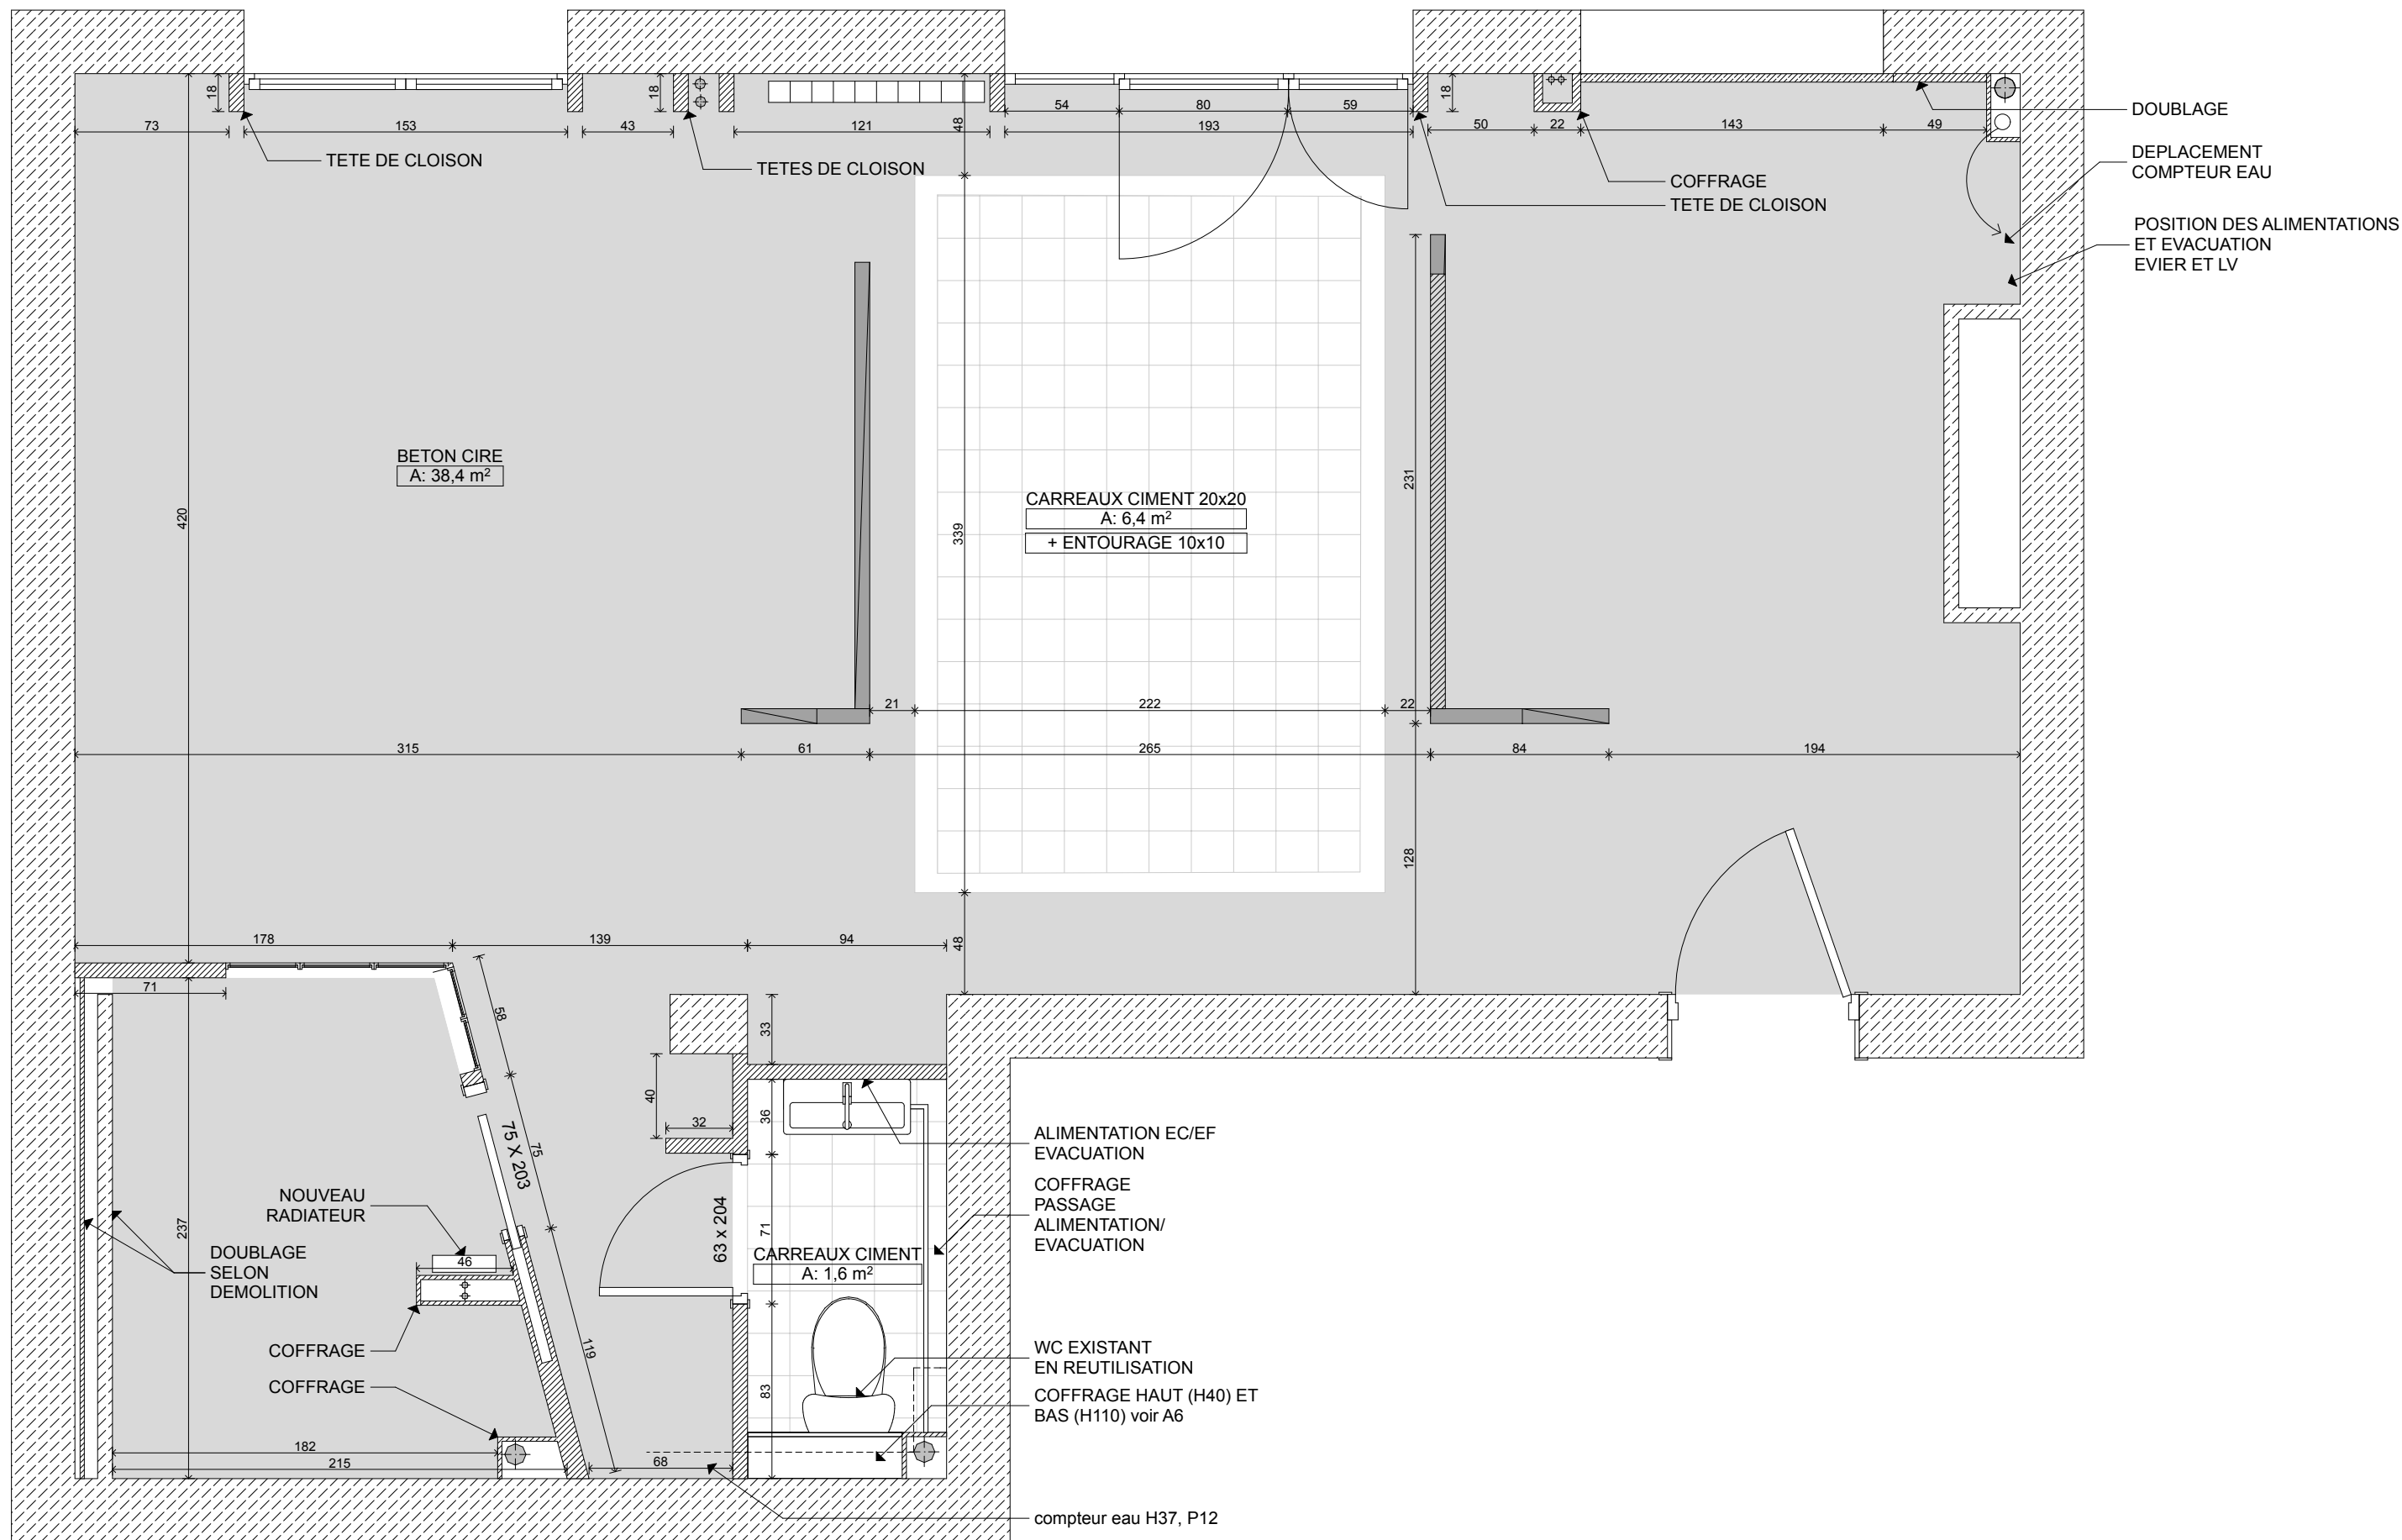

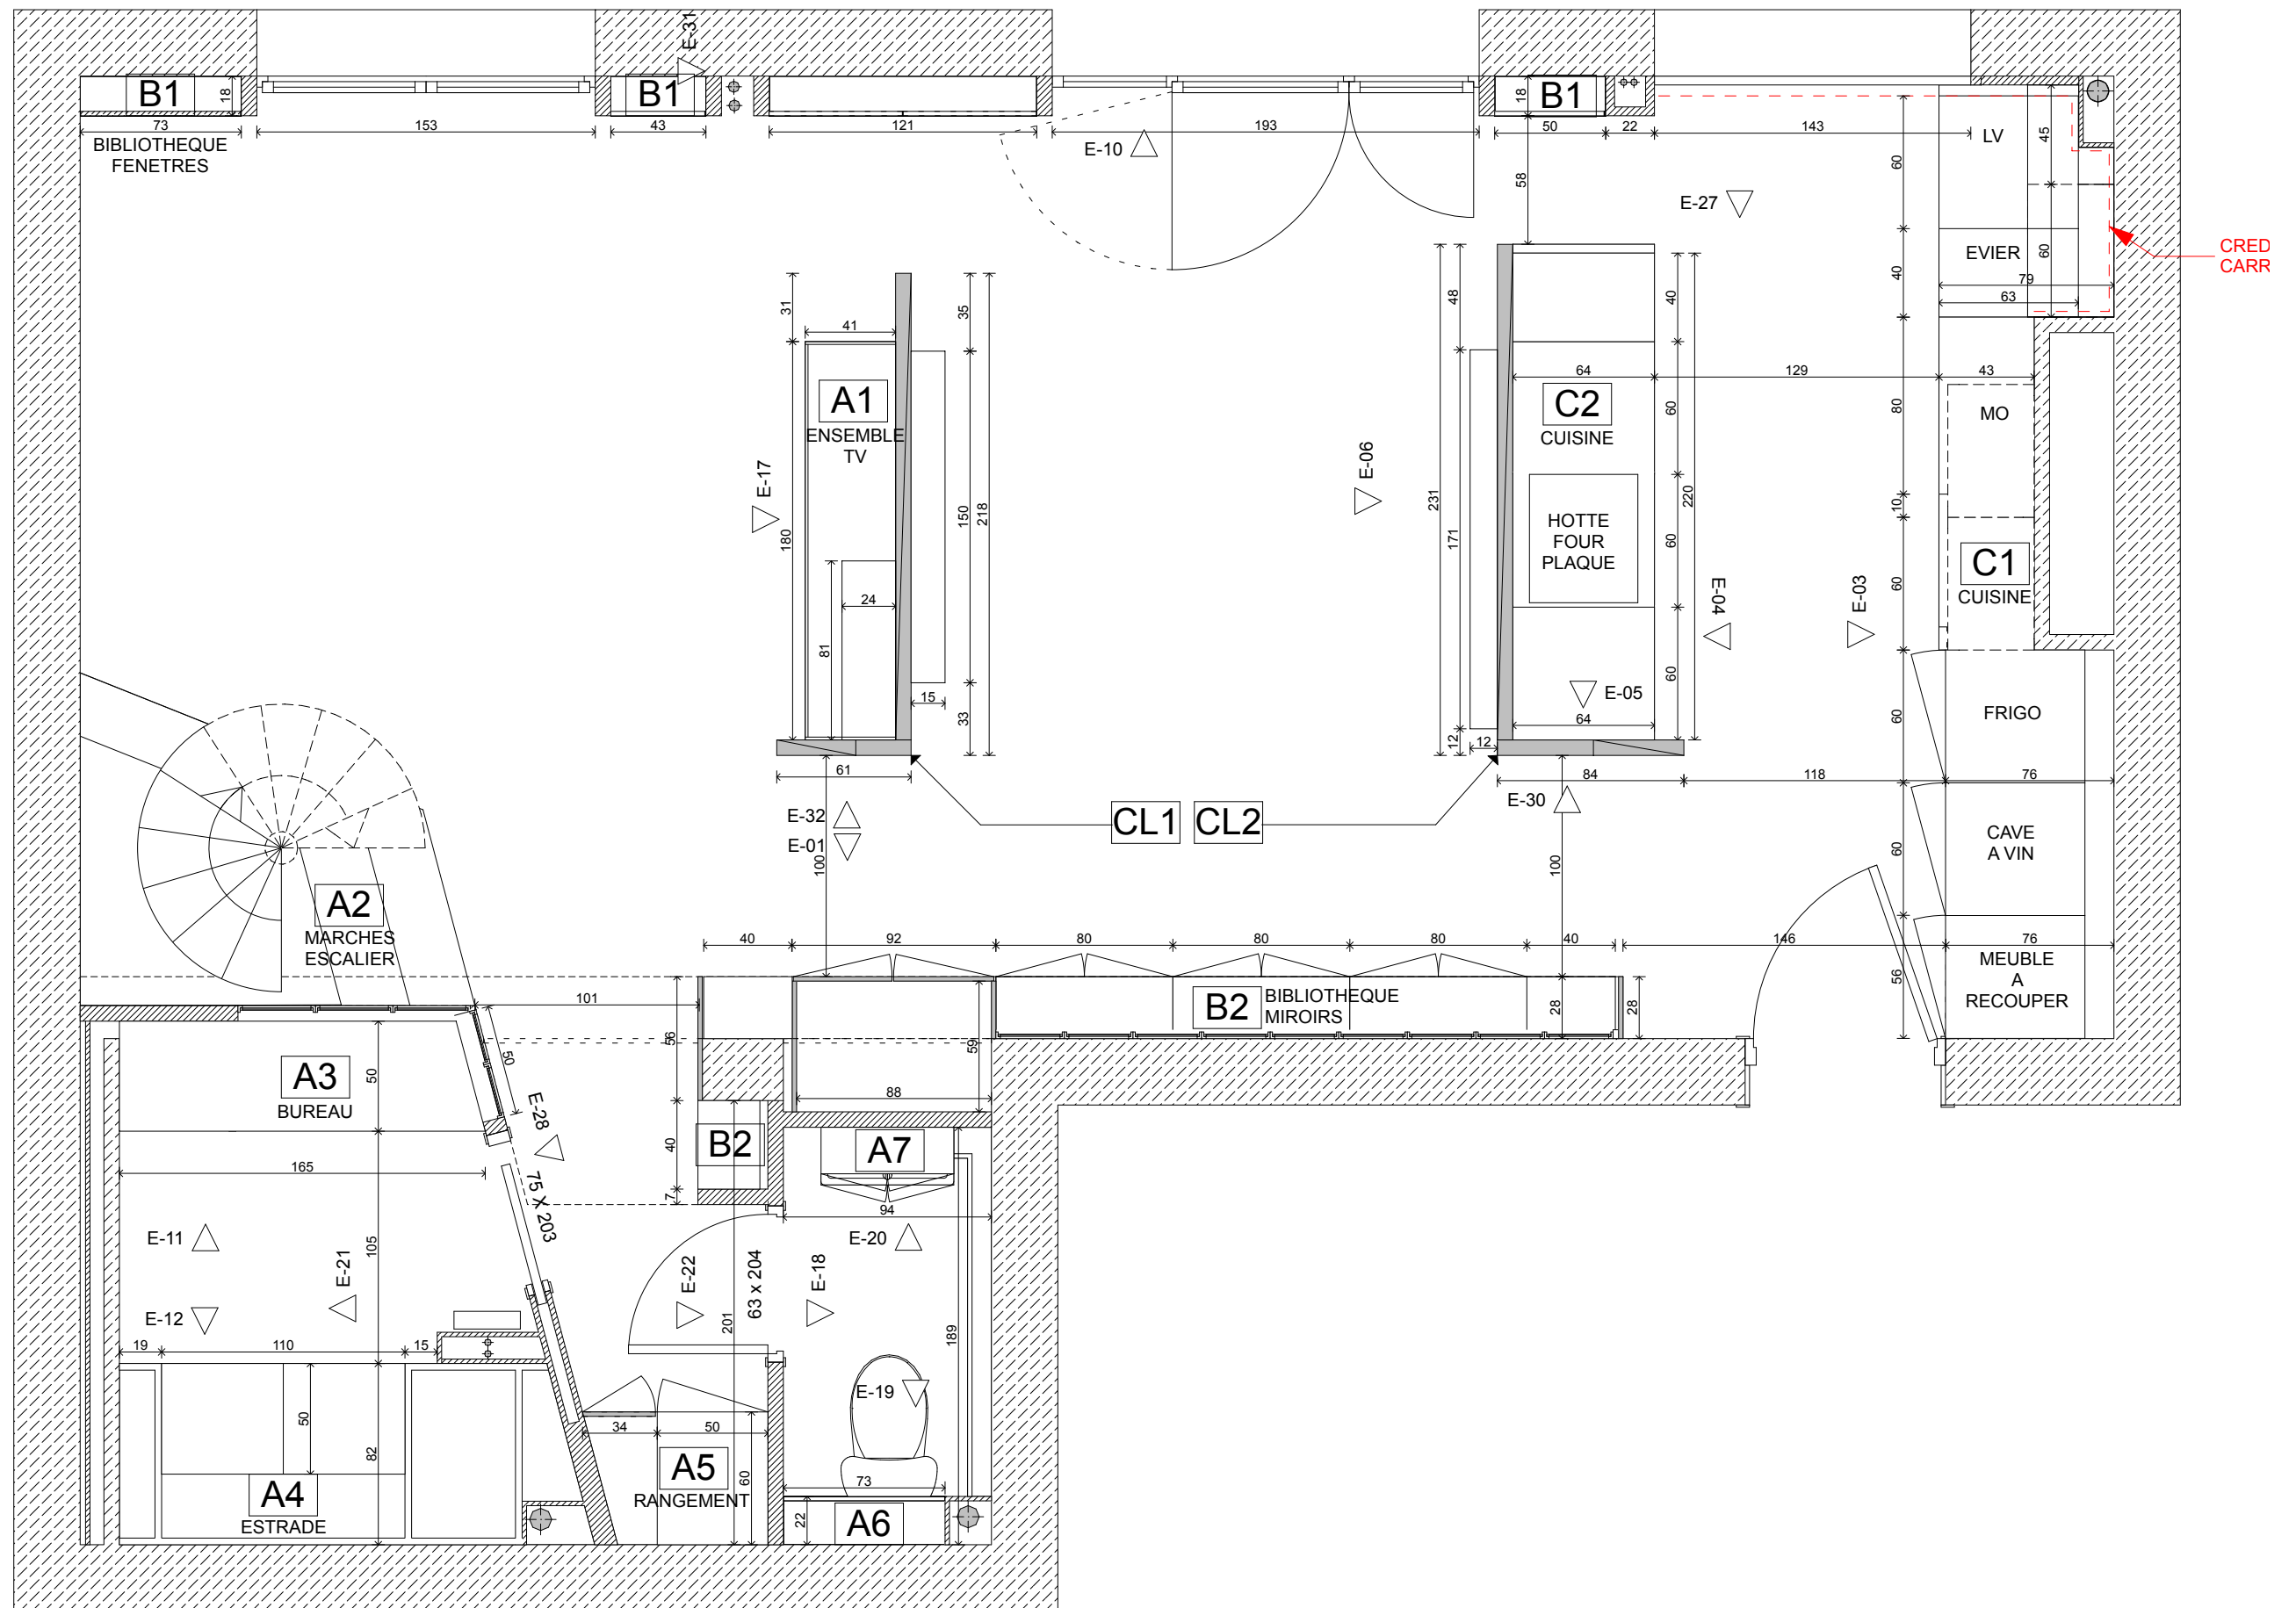

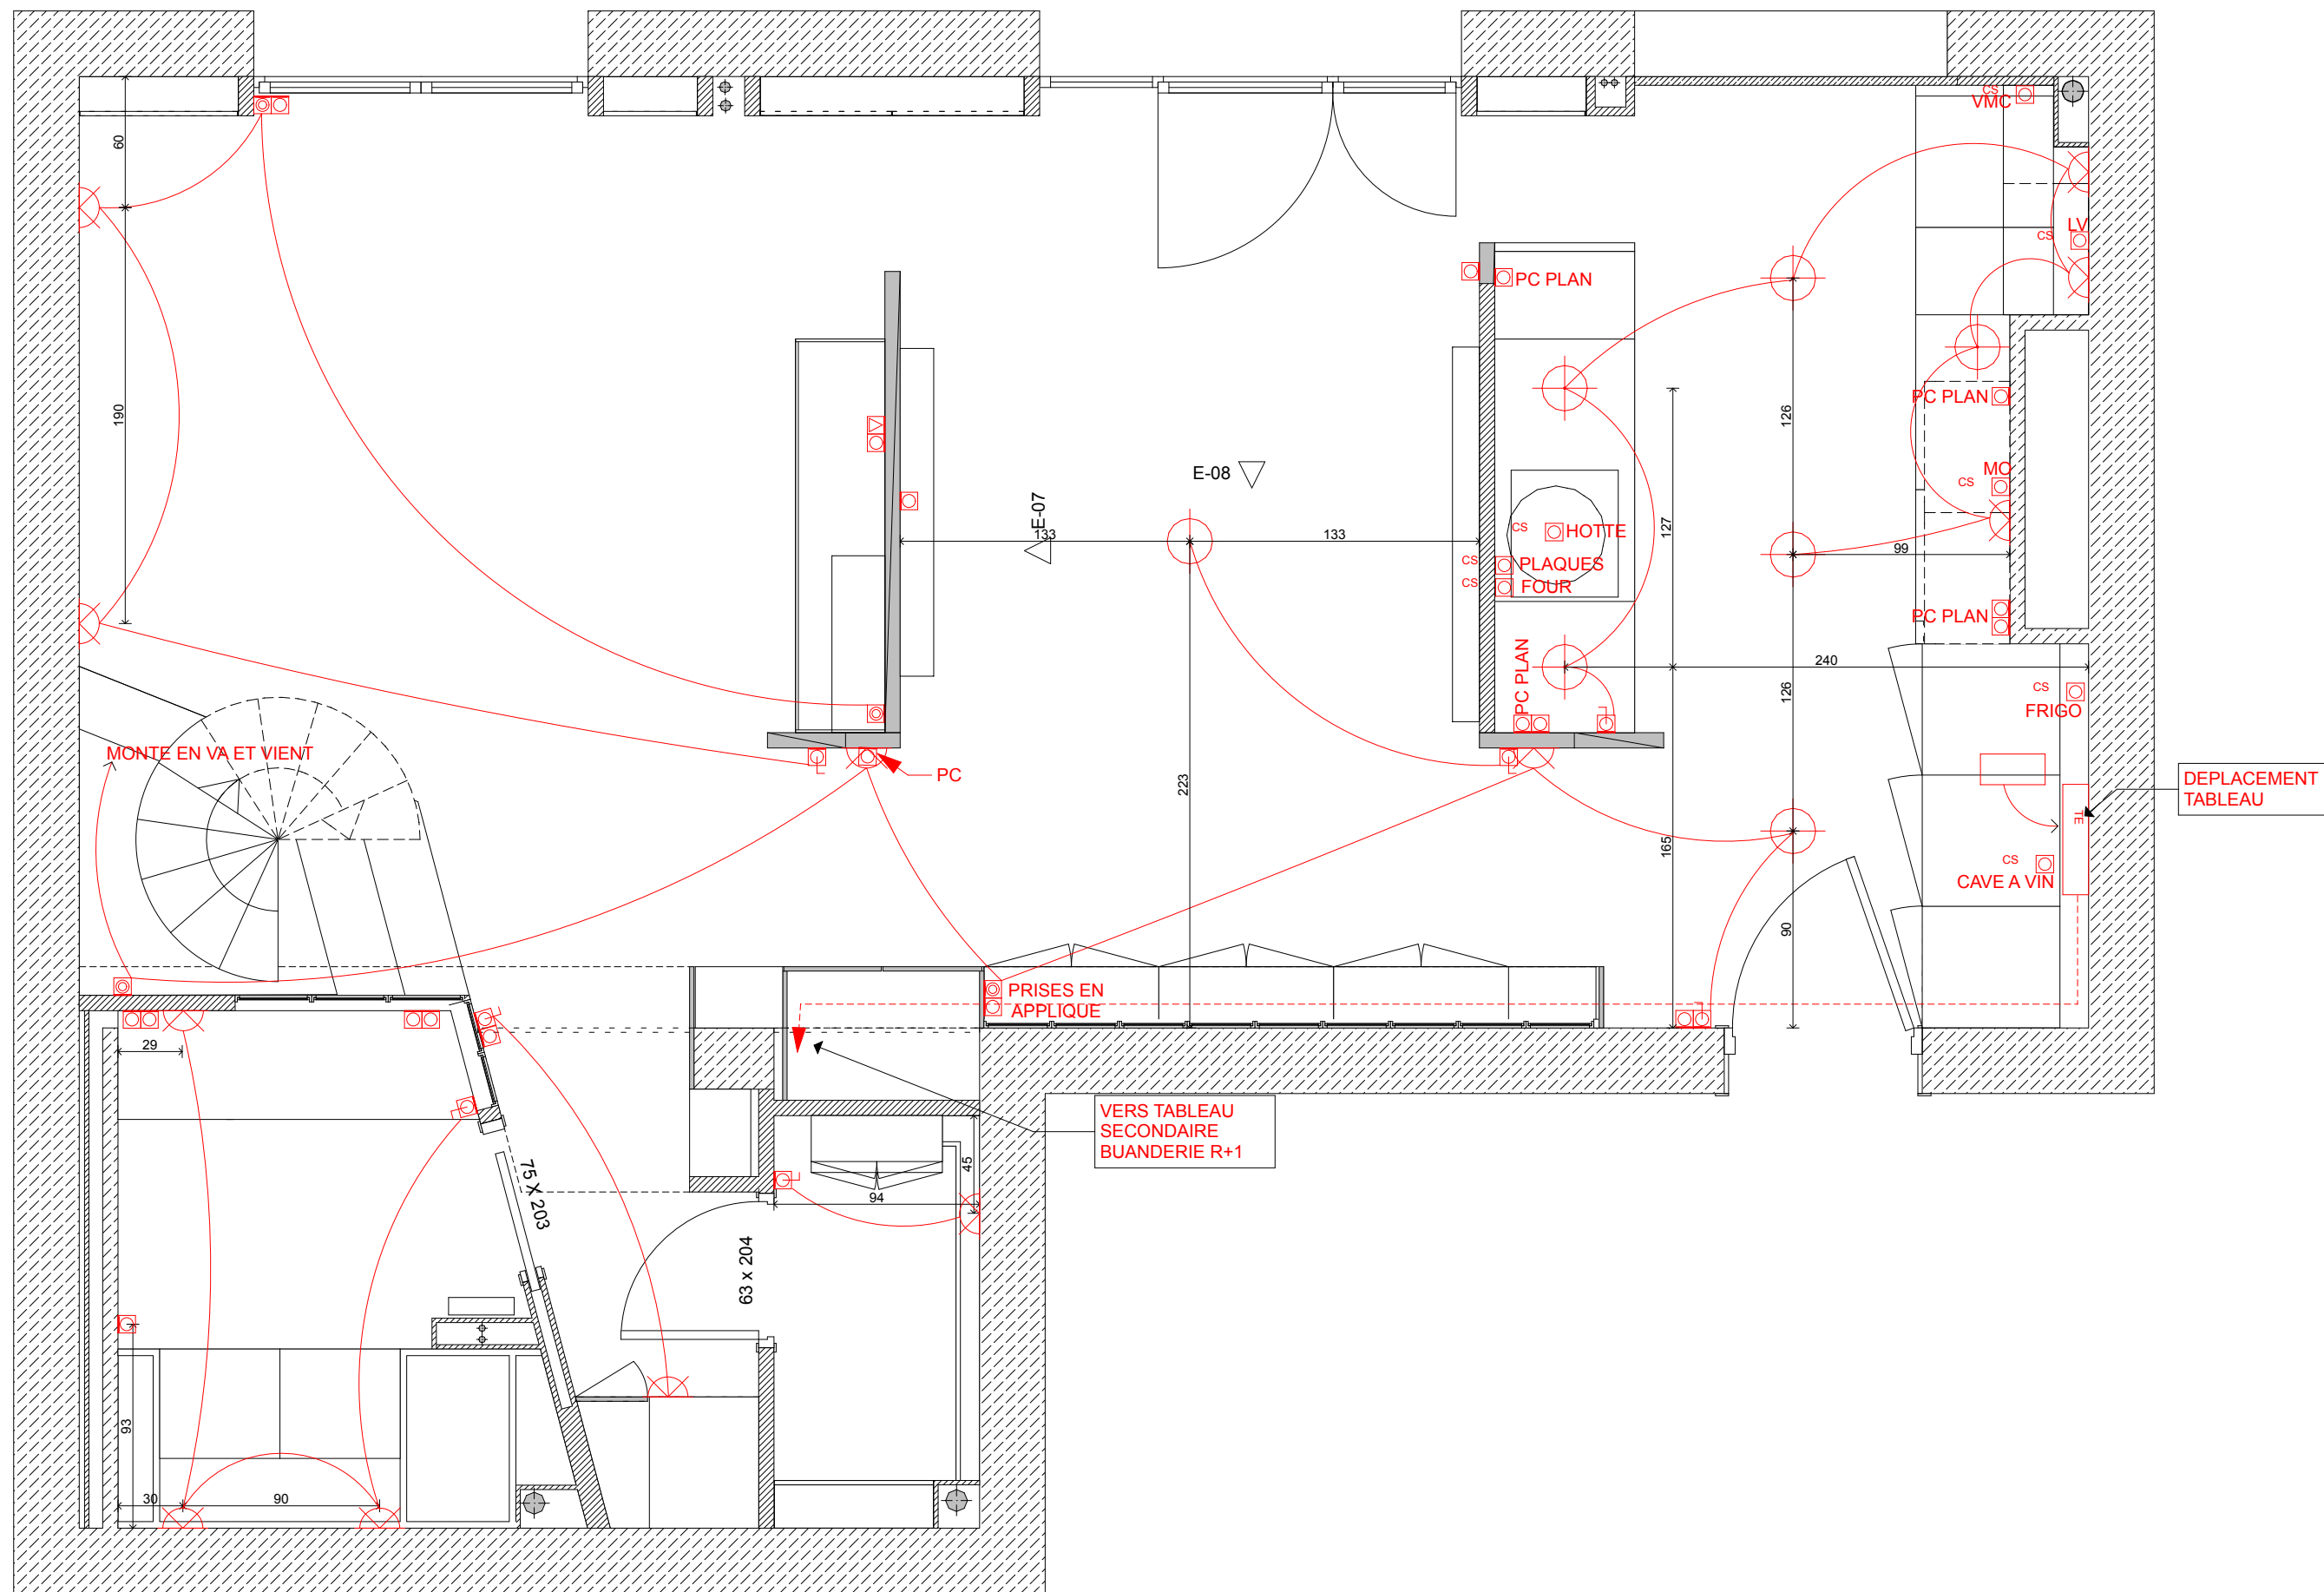

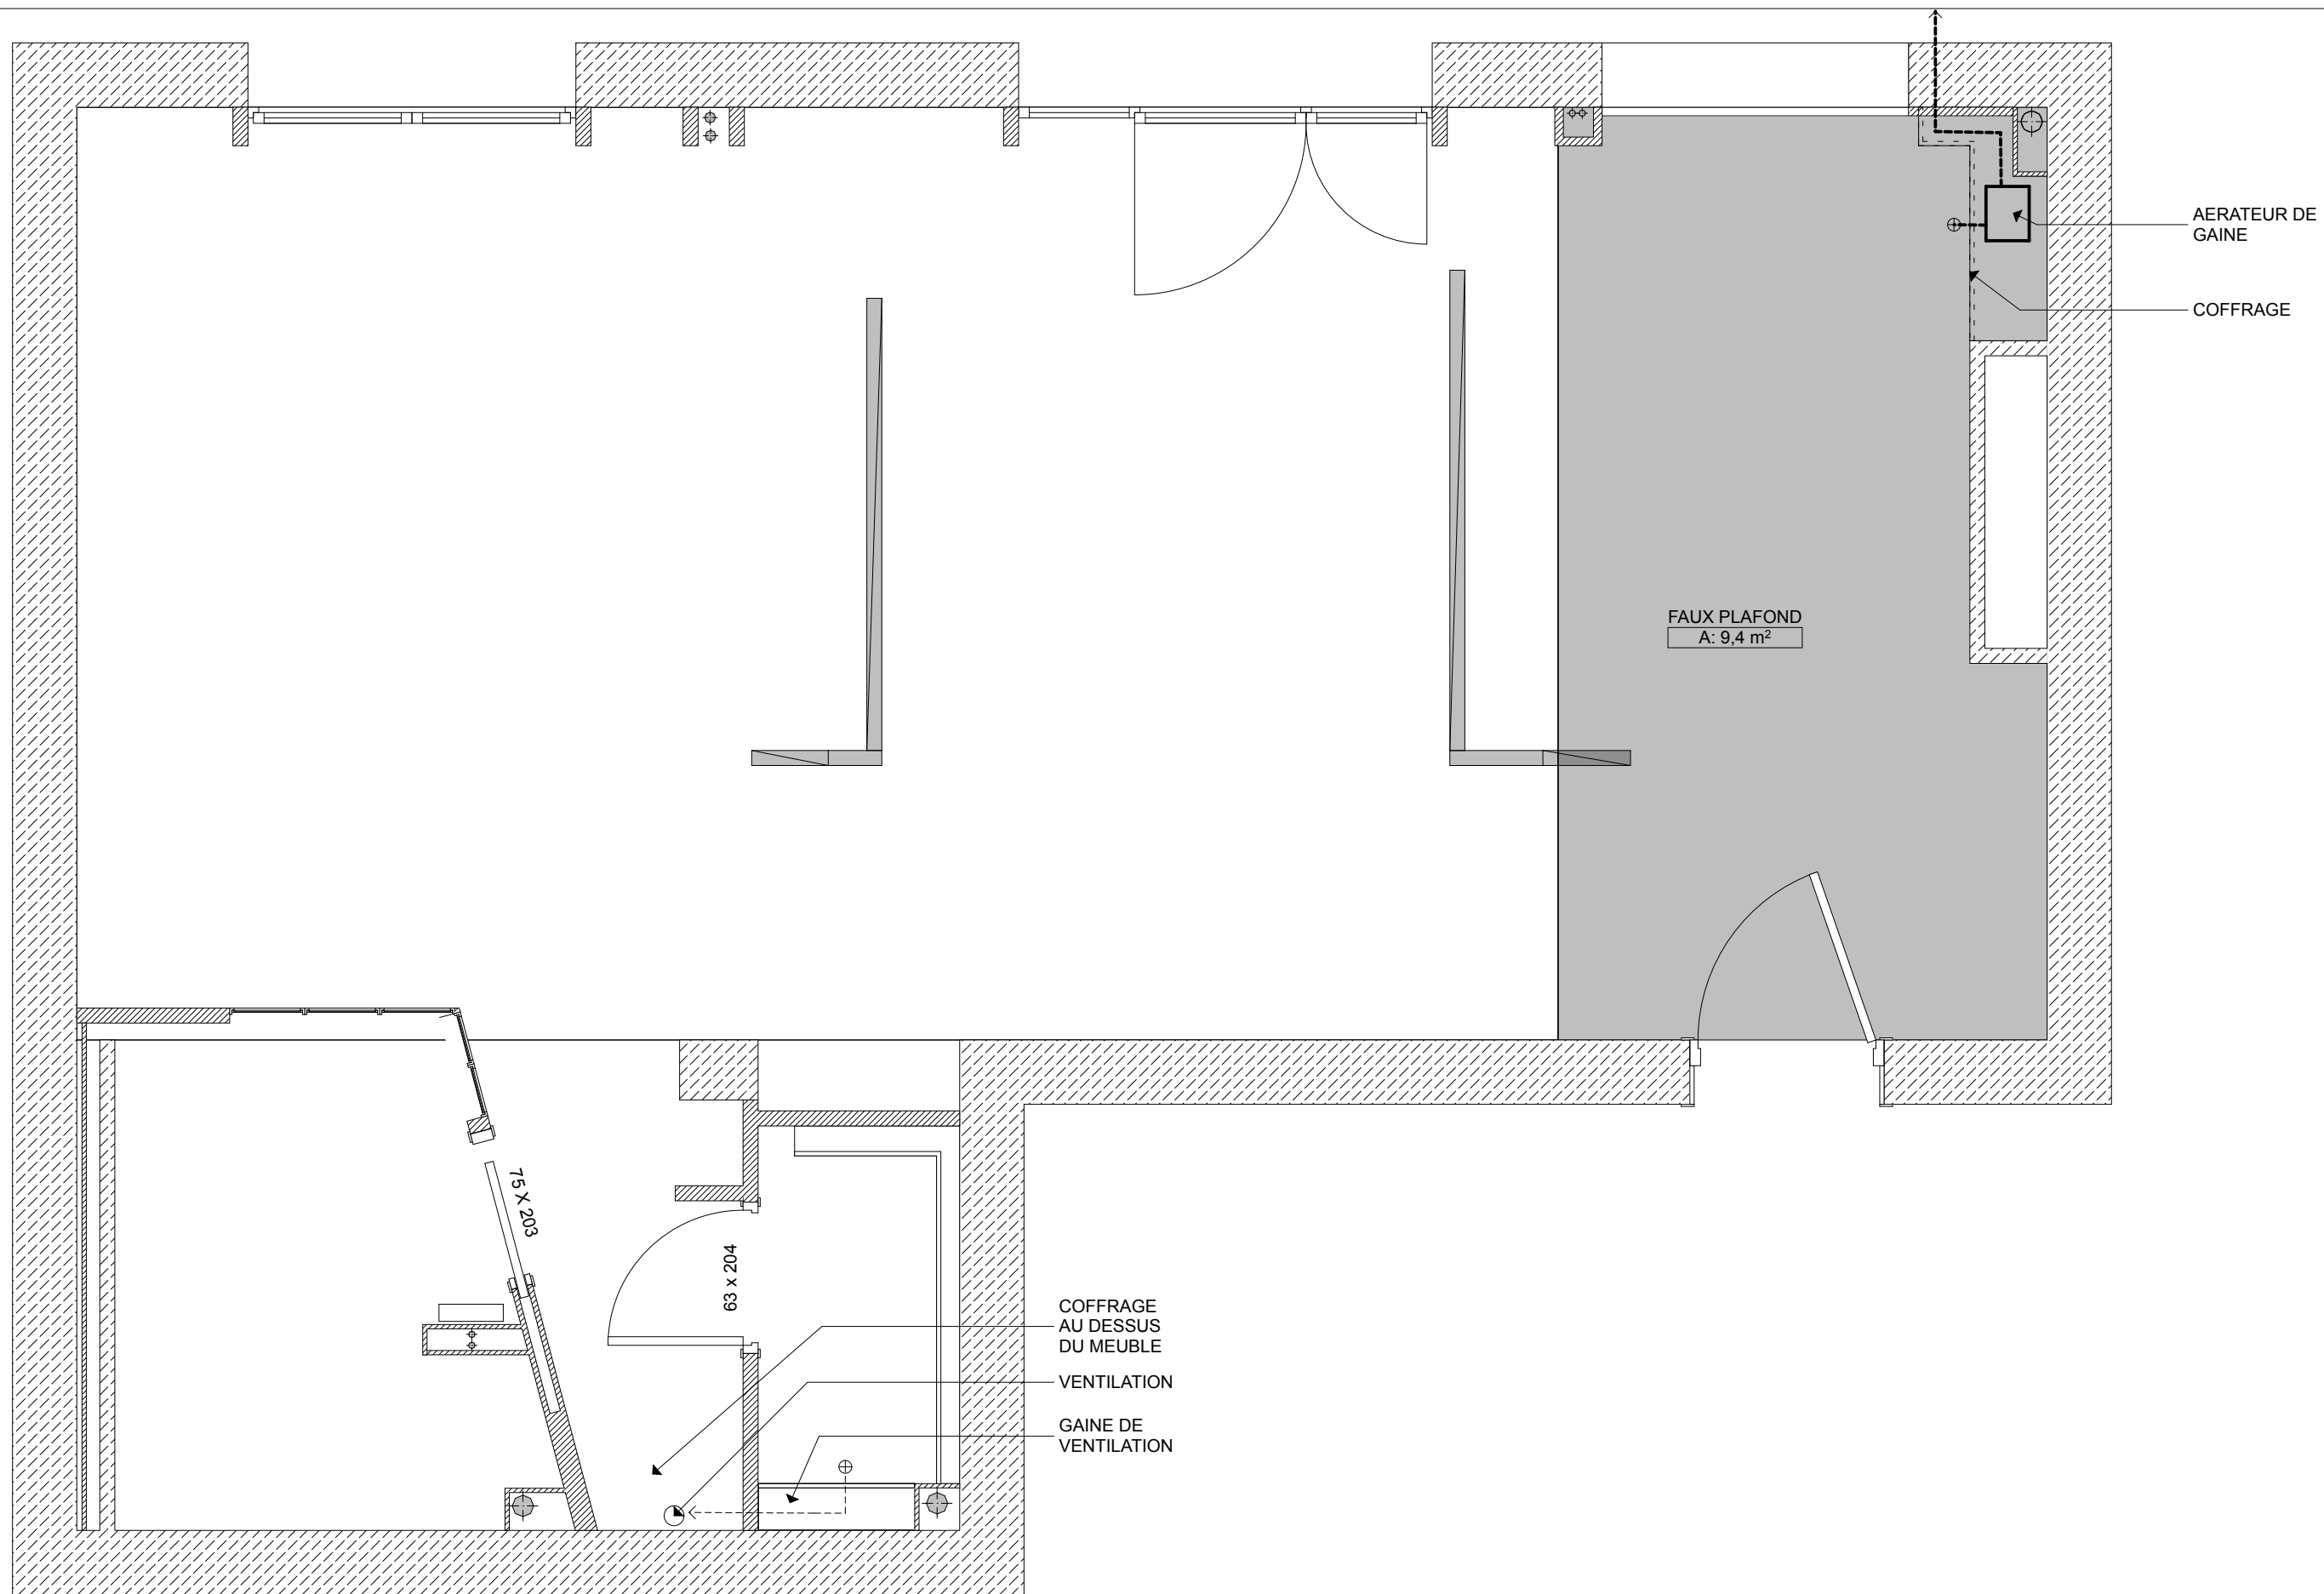


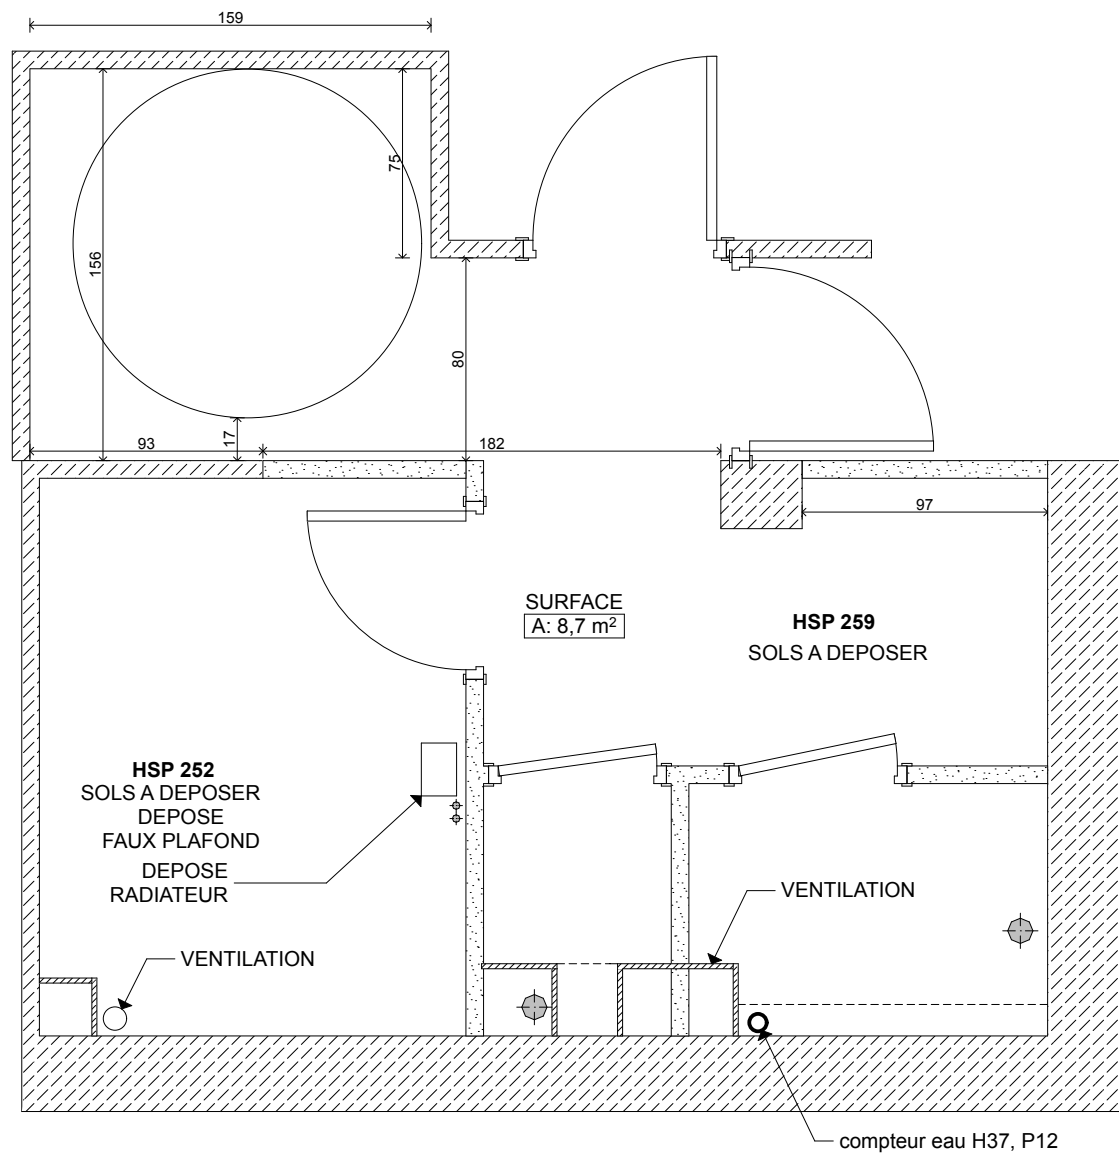

DEMOLITION



1:30

0.

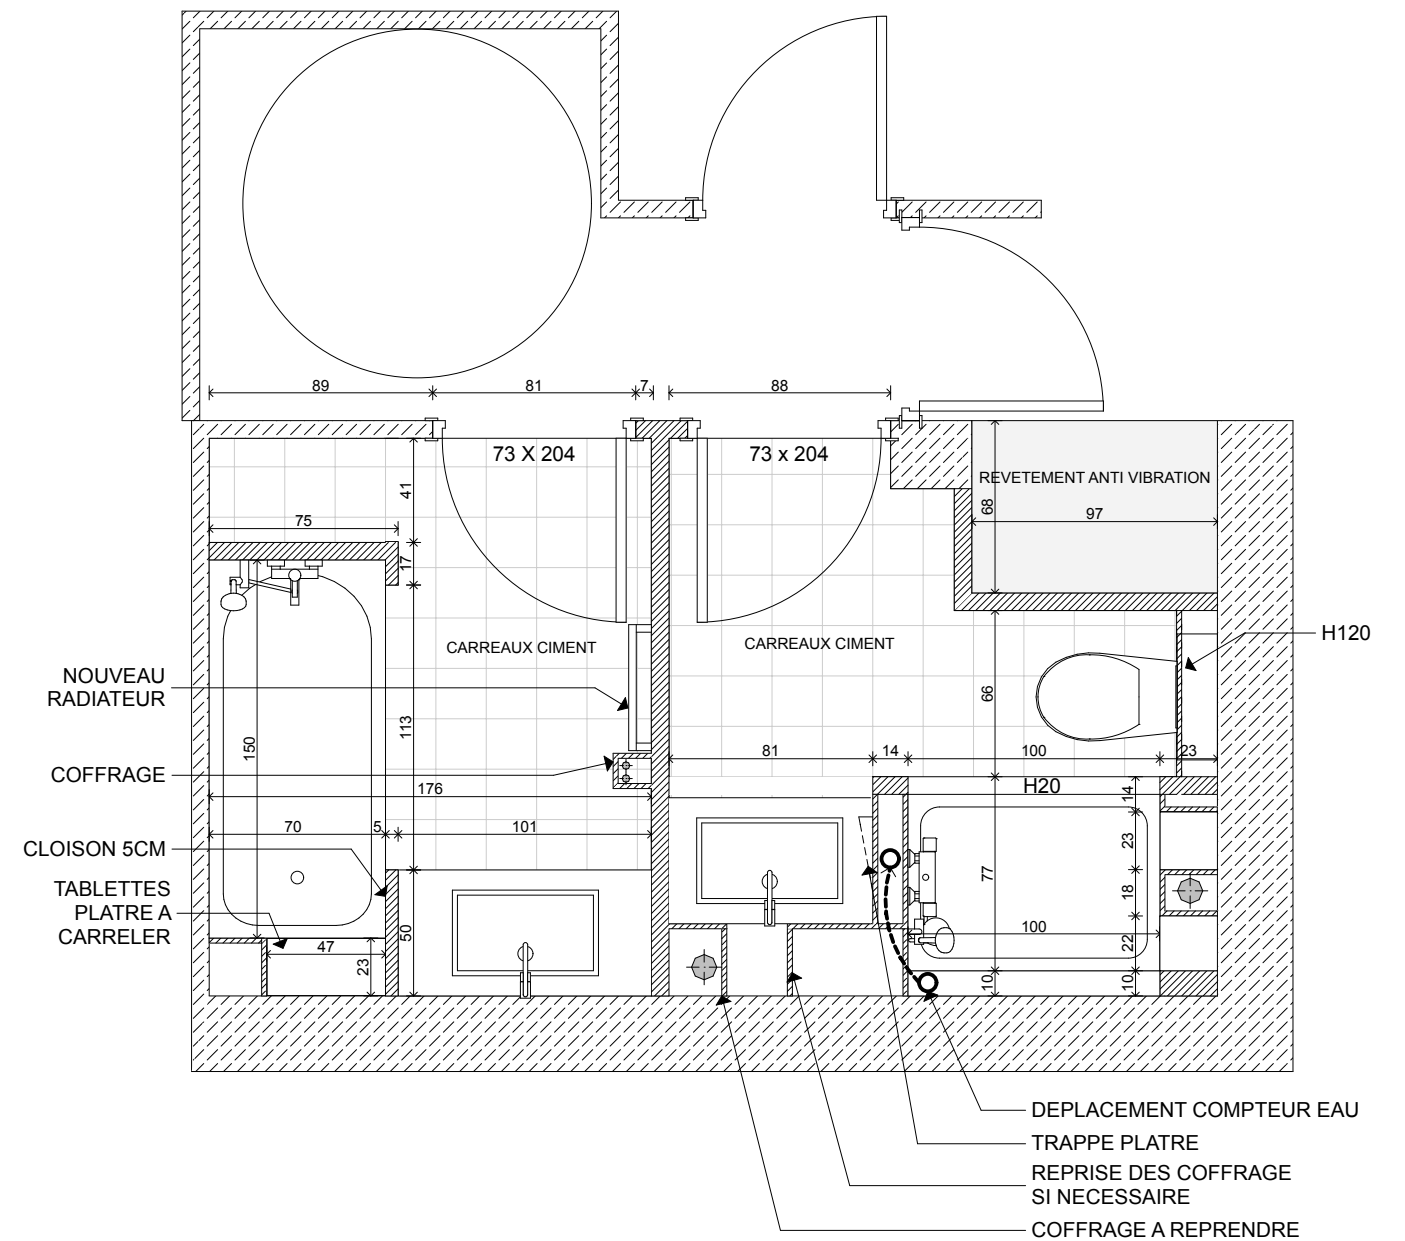


CONSTRUCTION PLOMBERIE SOLS

1:30

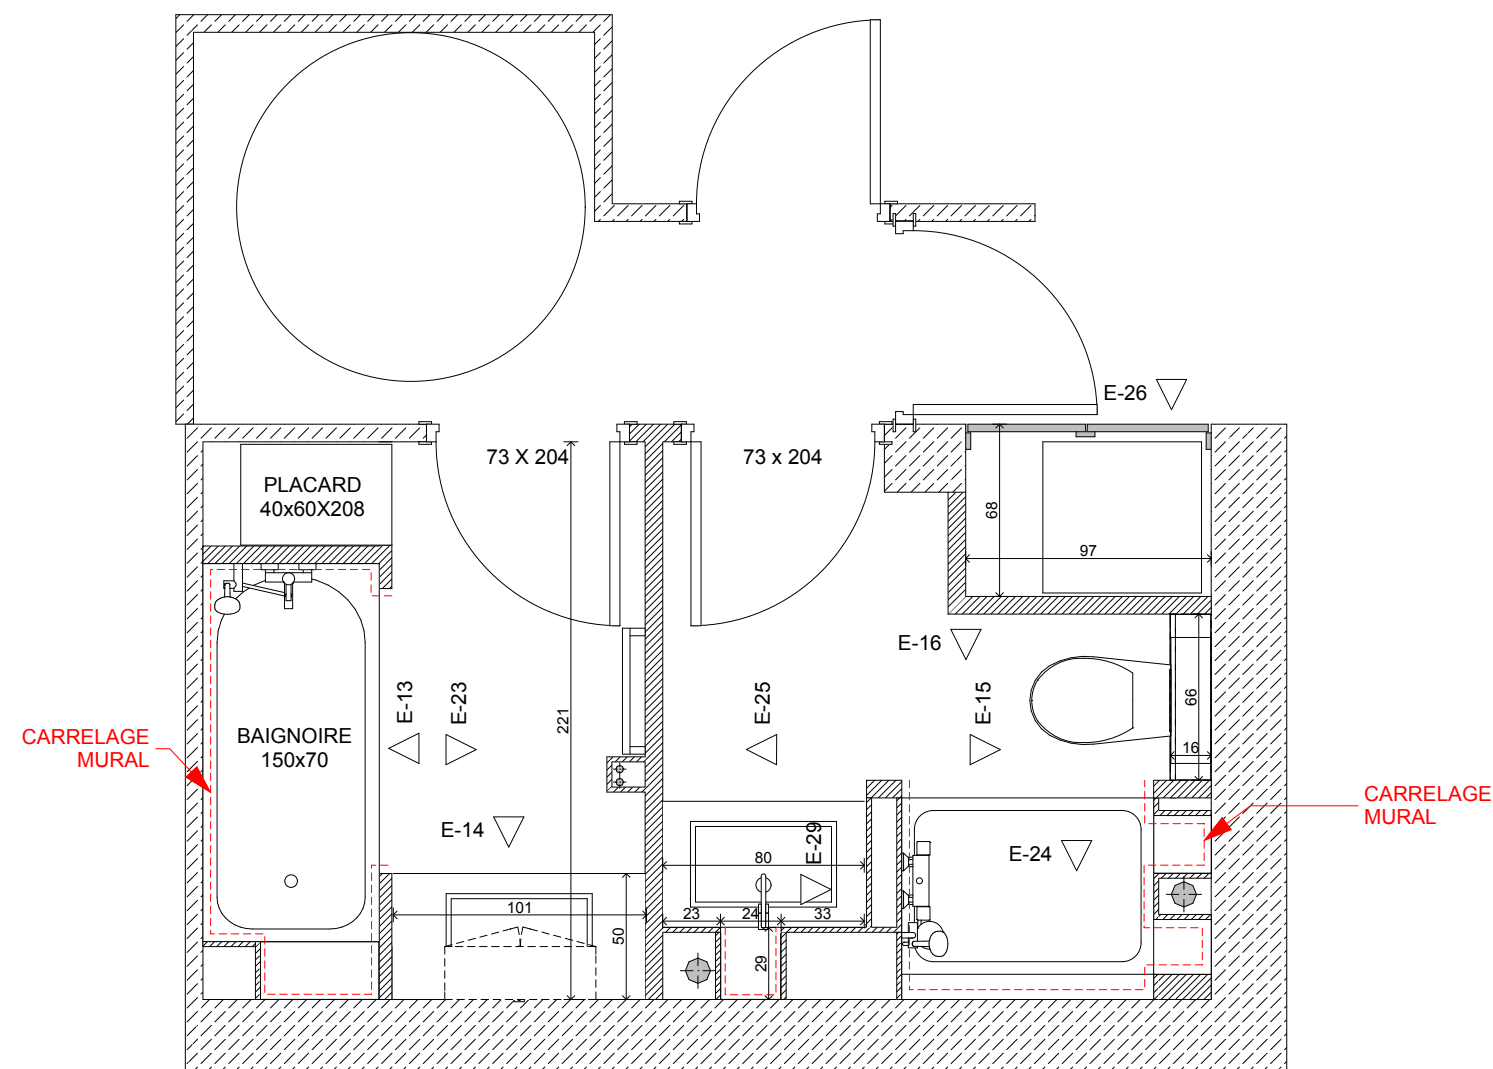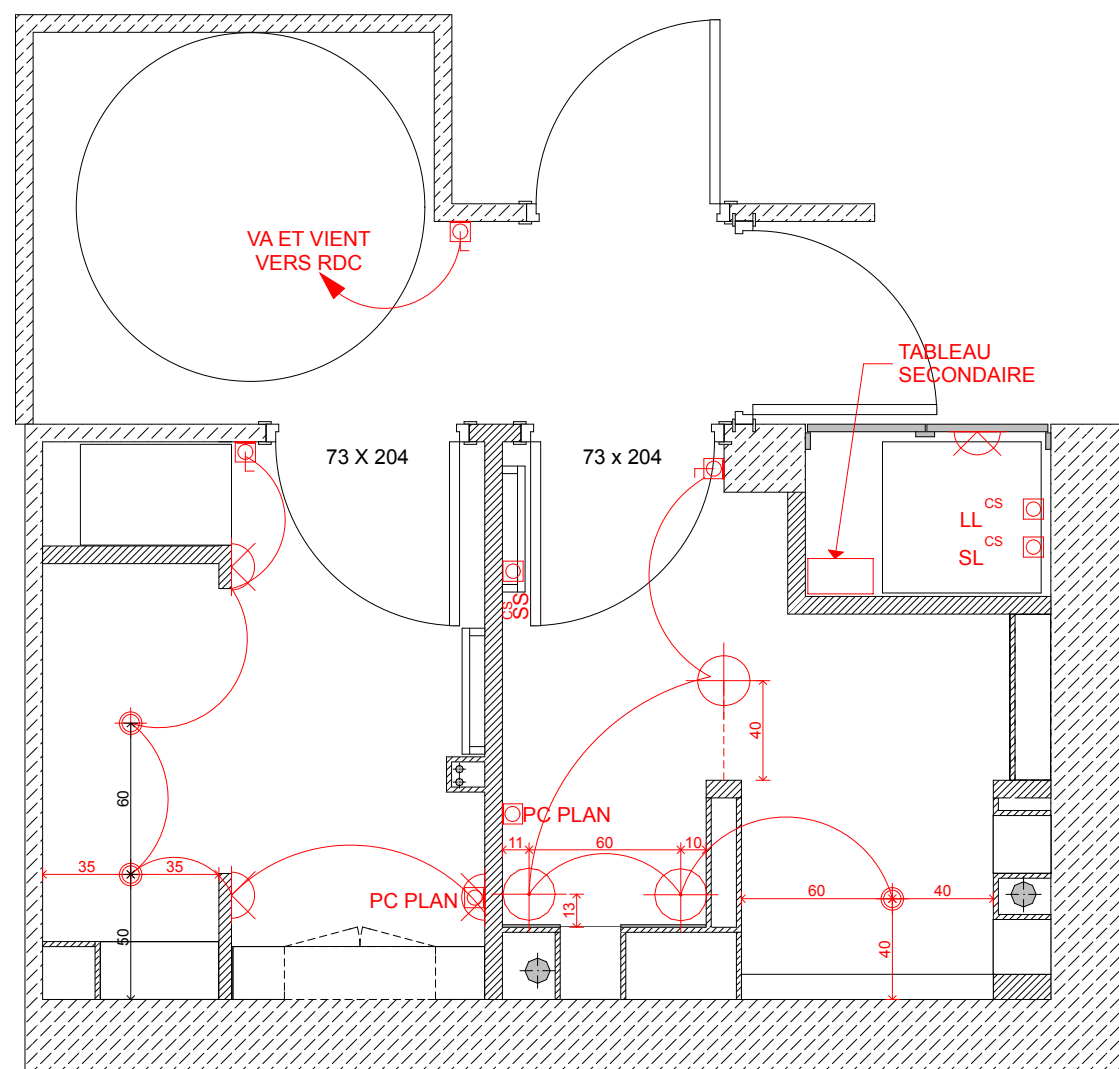


0. ELECTRICITE 1:30 0. AGENCEMENT 1:30

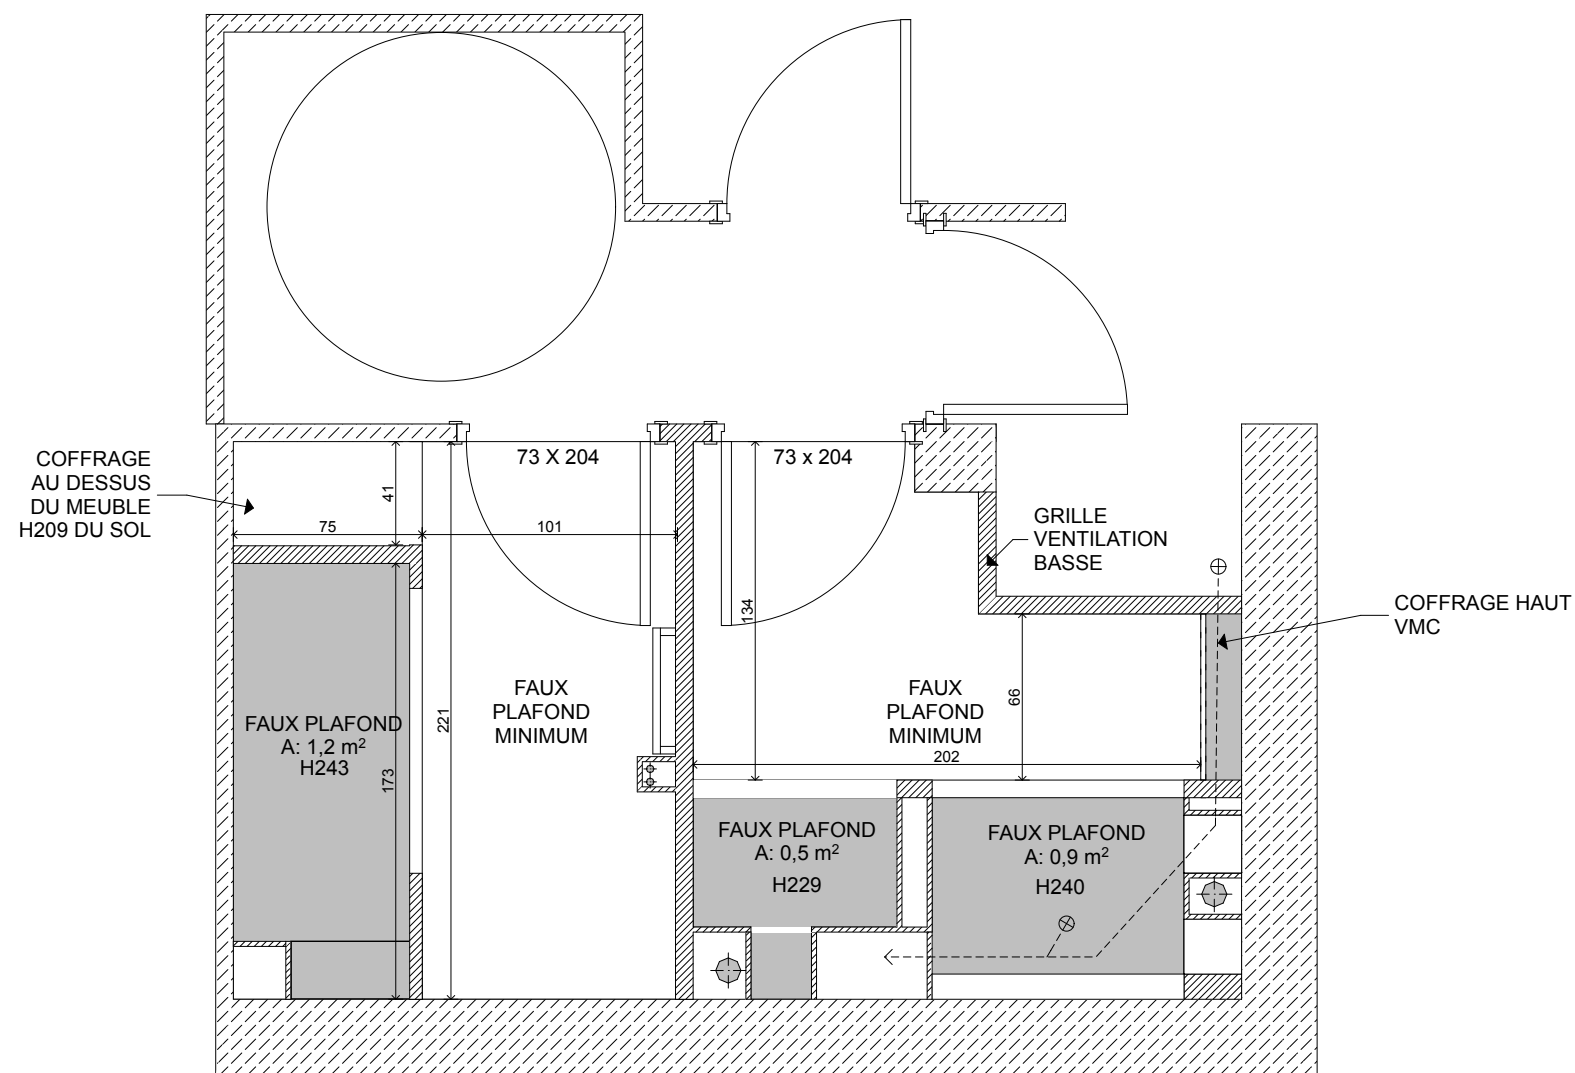

0.

PLAFOND


1:30

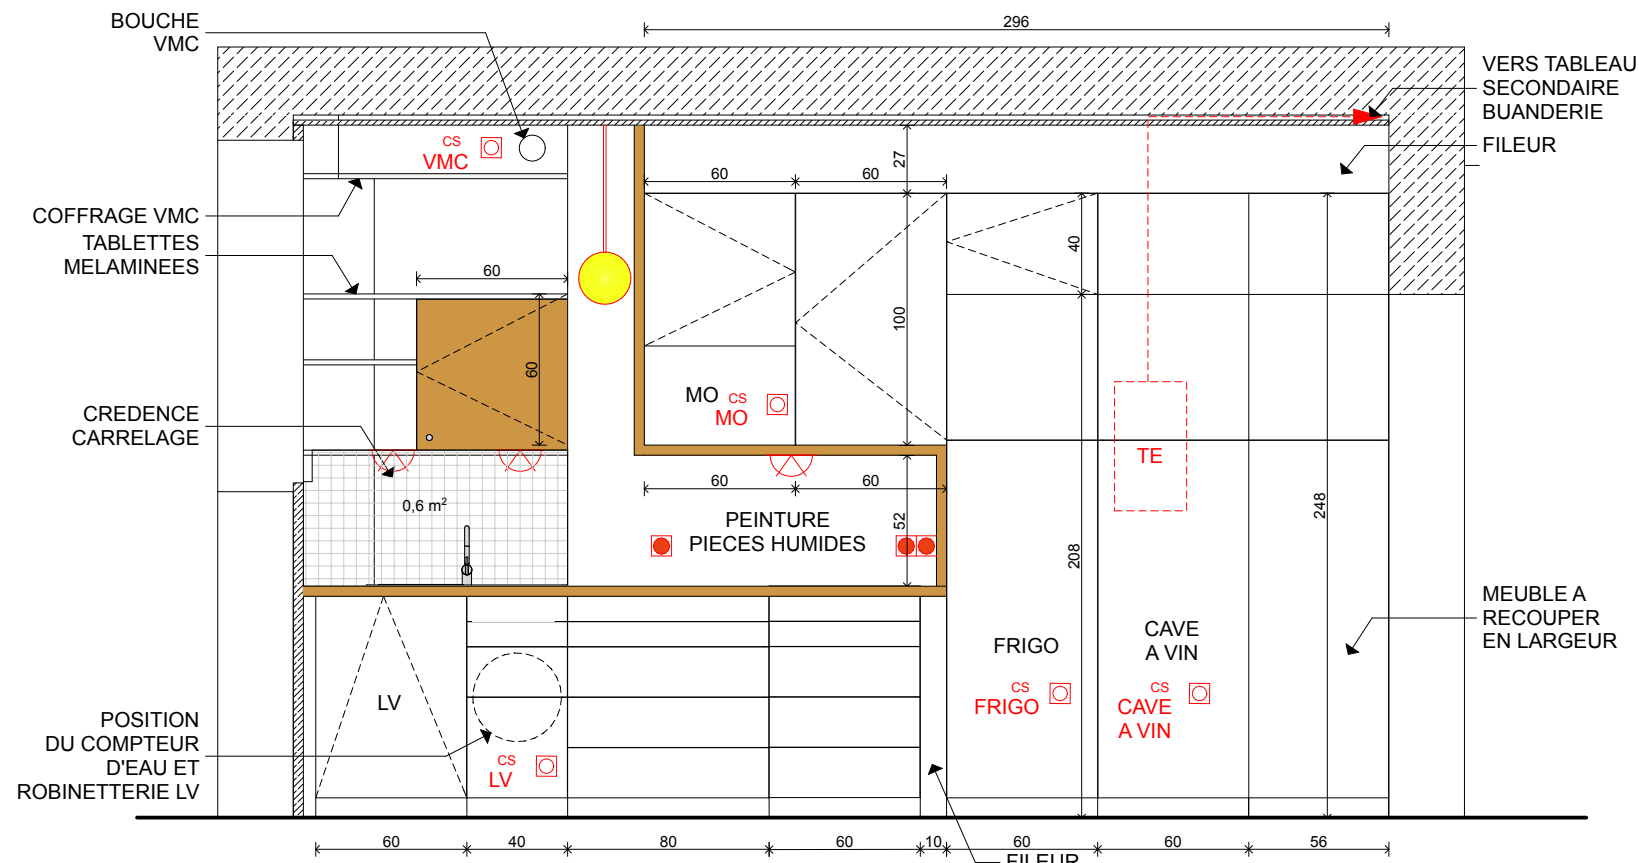

E-03

CUISINE C1


1:30

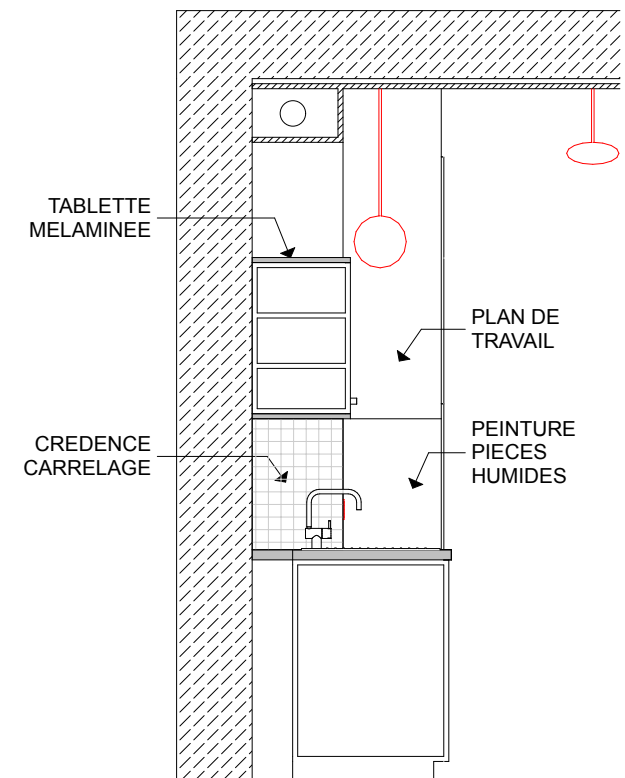

E-27

CUISINE C1


1:30

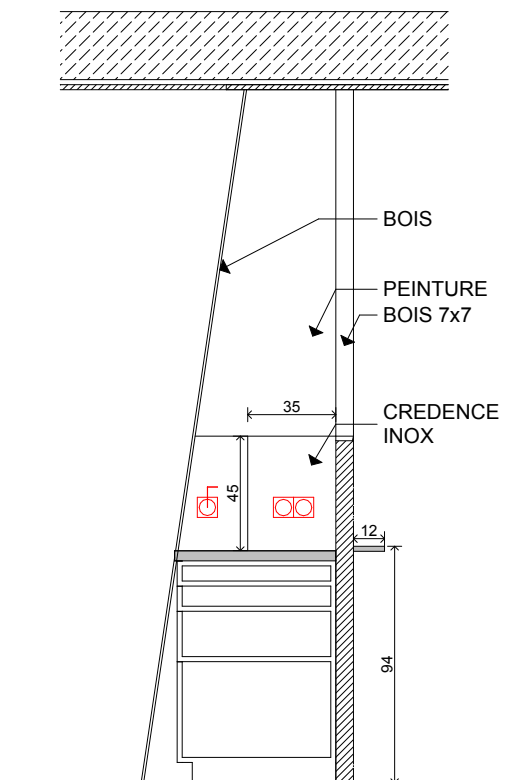

E-05

CUISINE C2


1:30

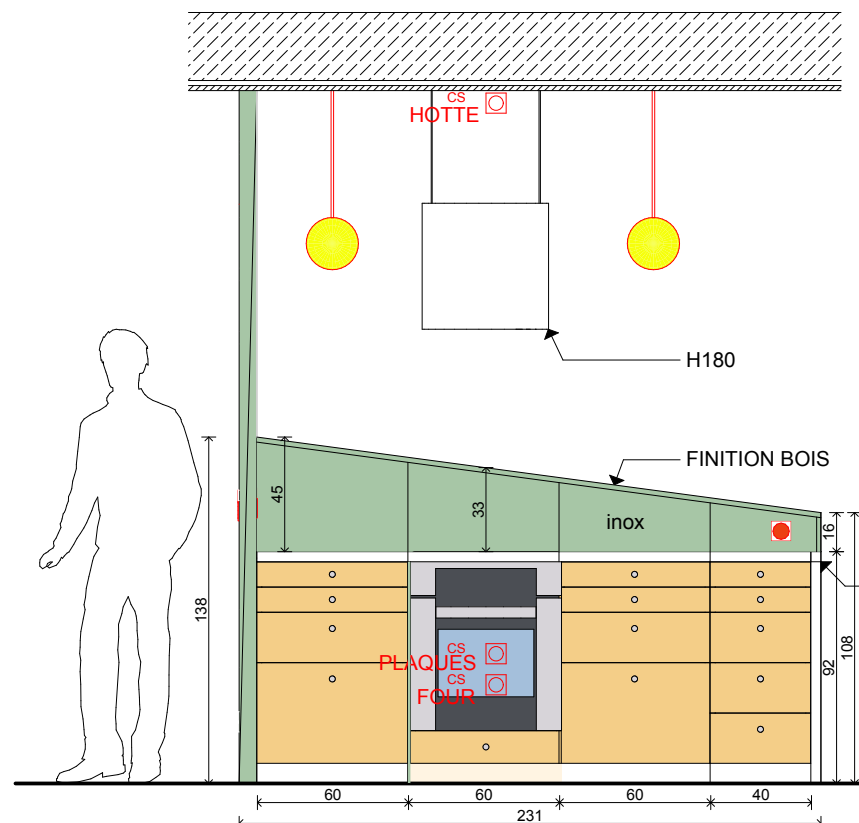

E-04

CUISINE C2


1:30

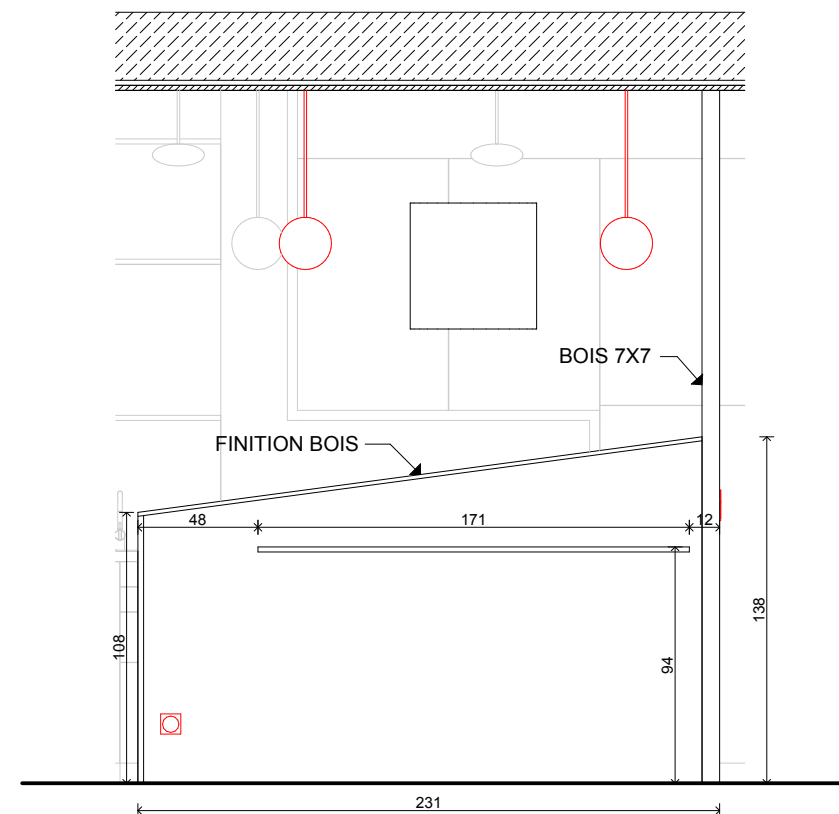

E-06

CL2






1:30

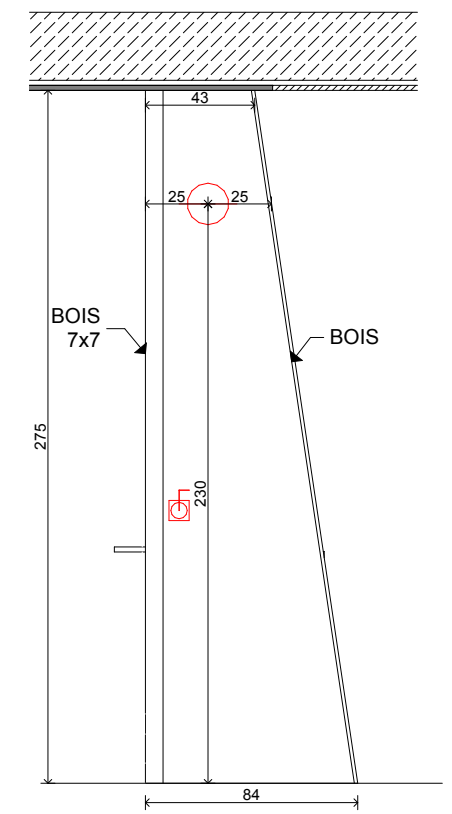


E-30

CL 2

1:30

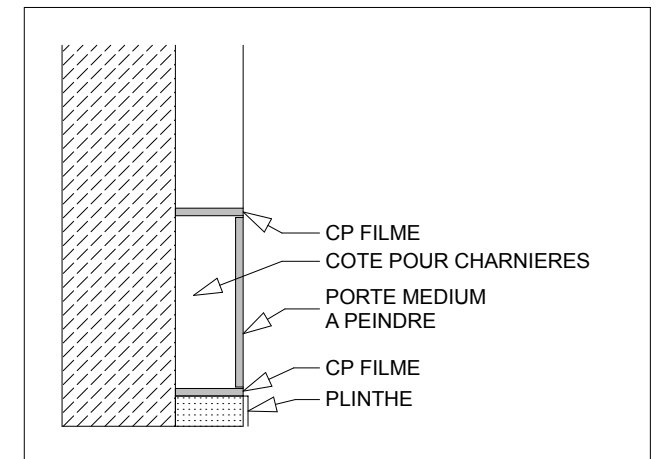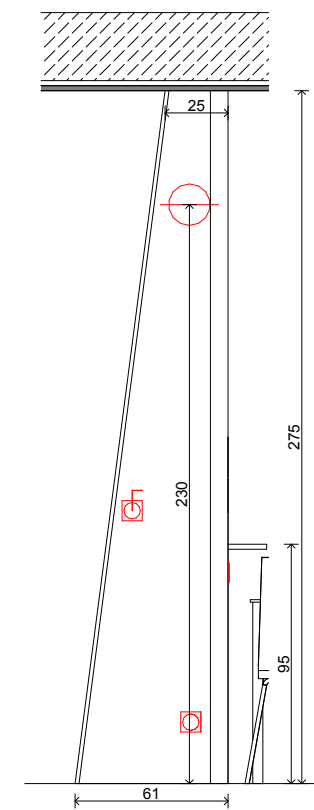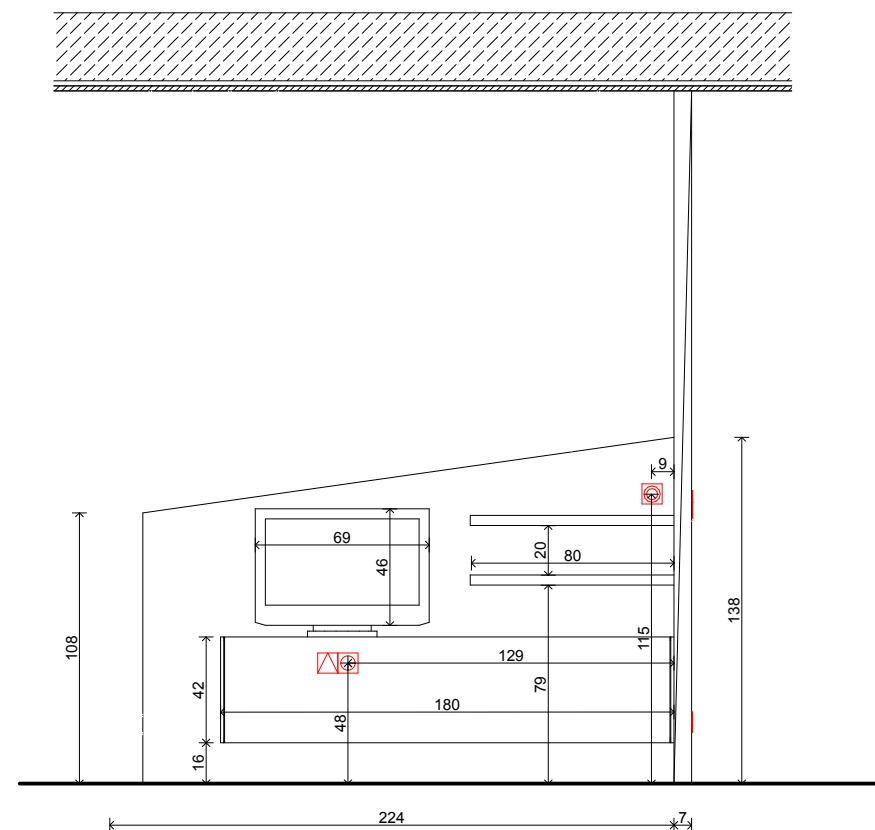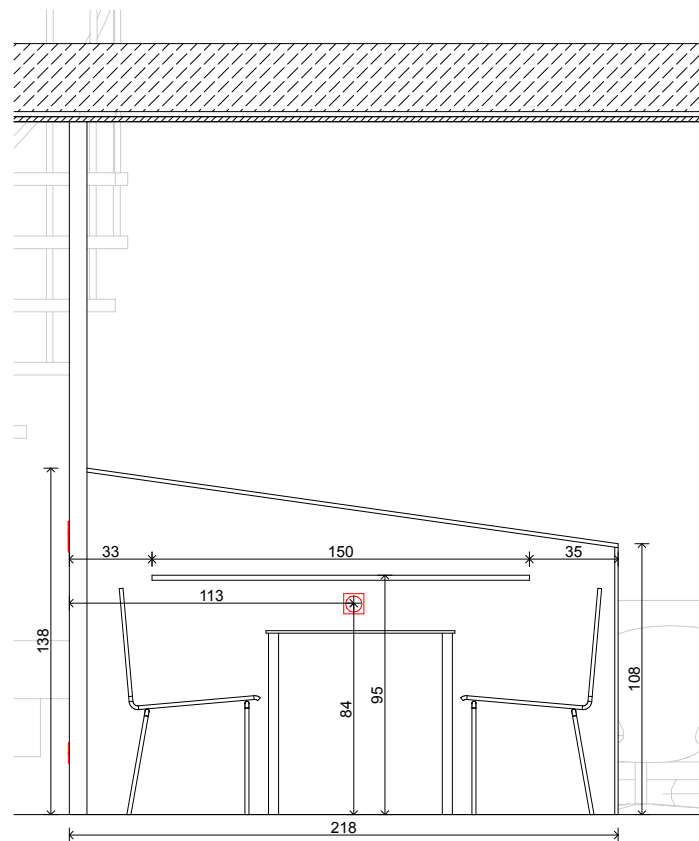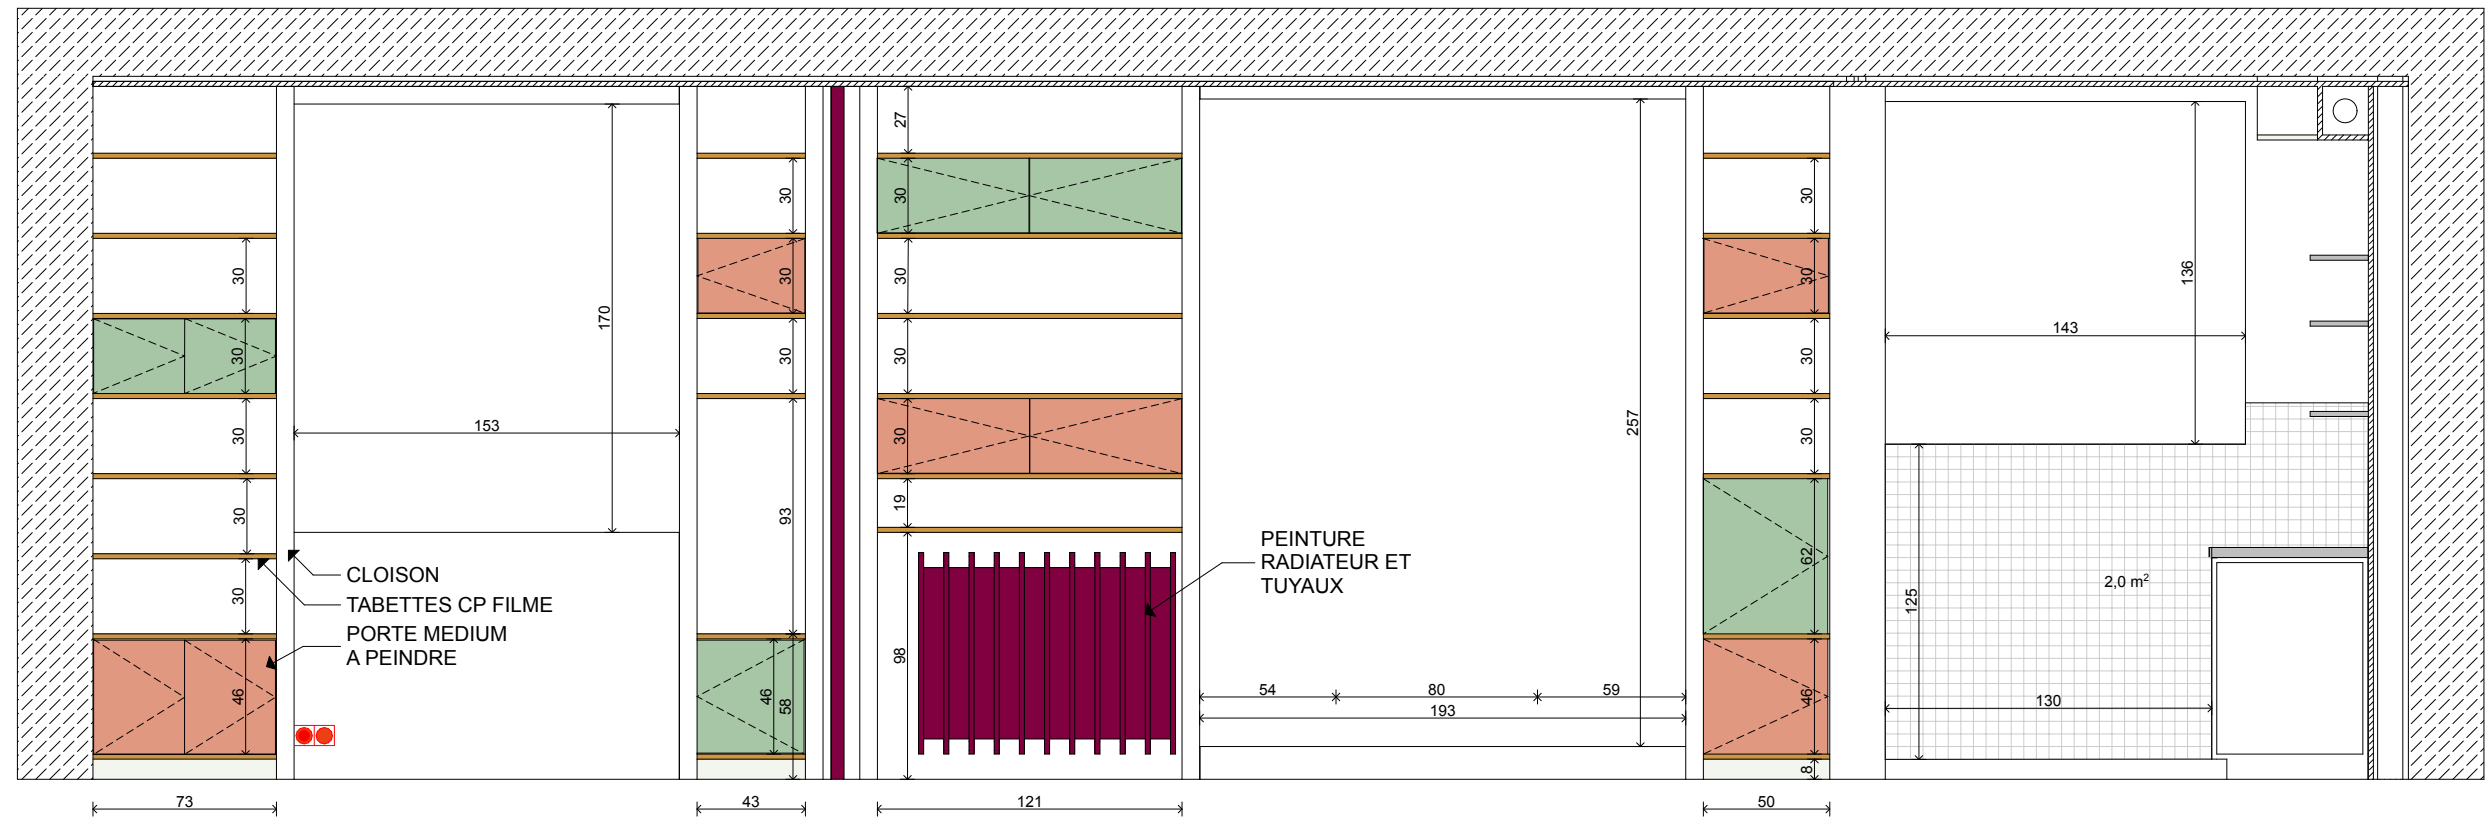


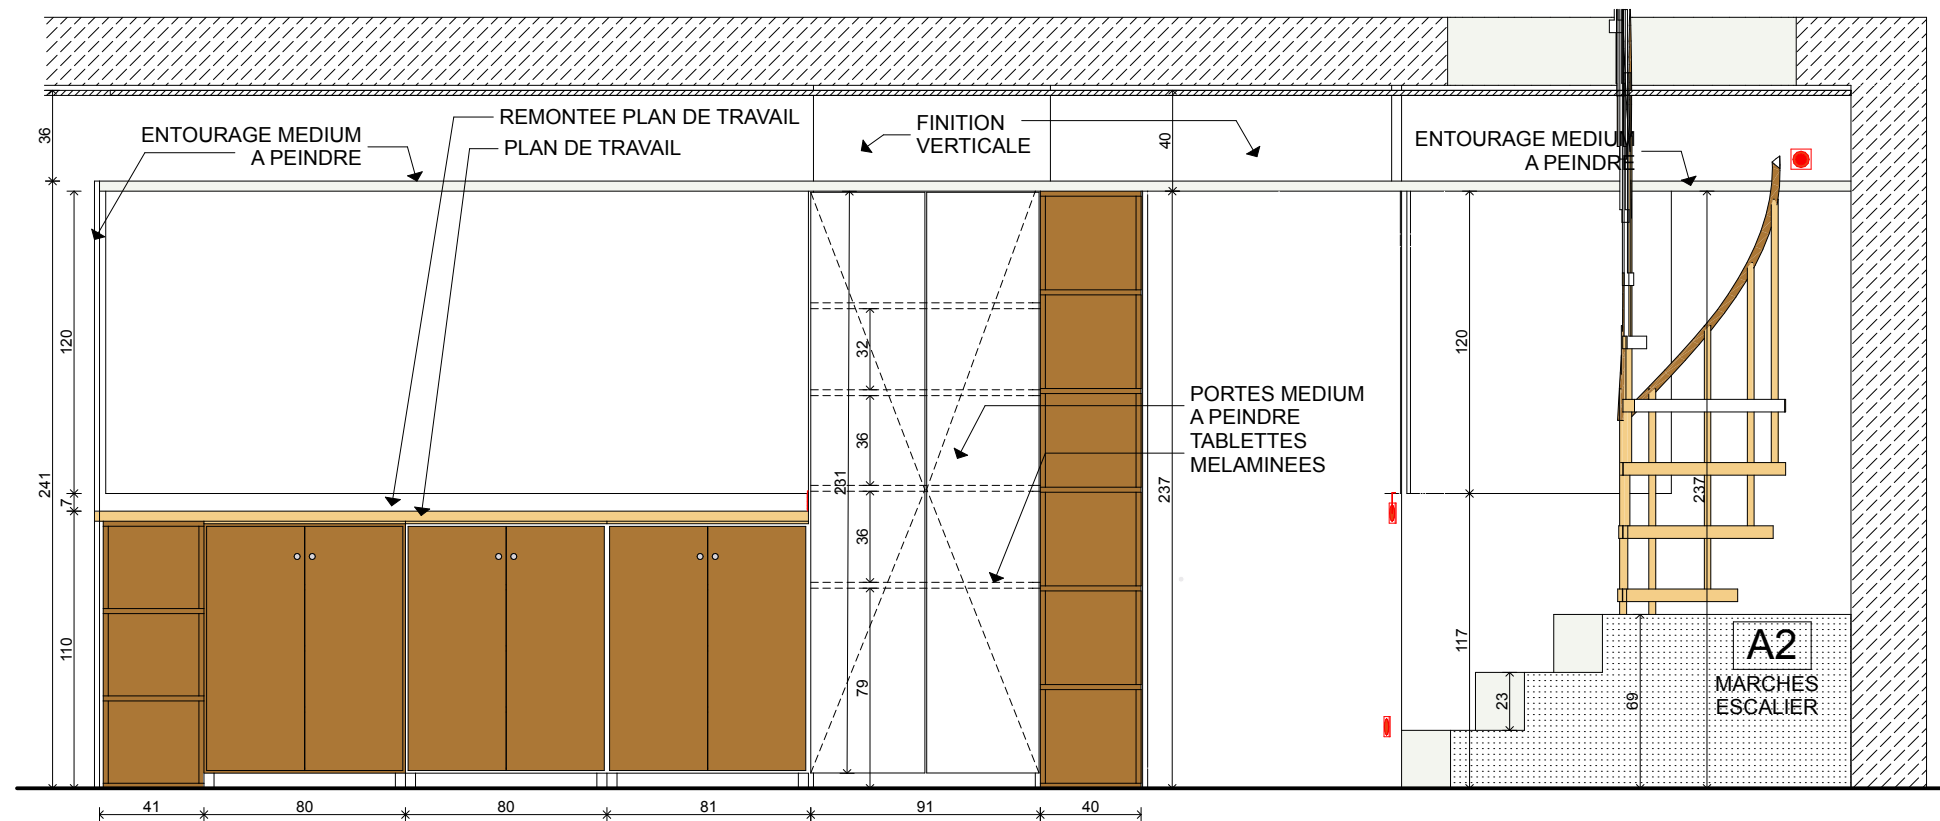

E-01

BIBLIOTHEQUE B2

1:30

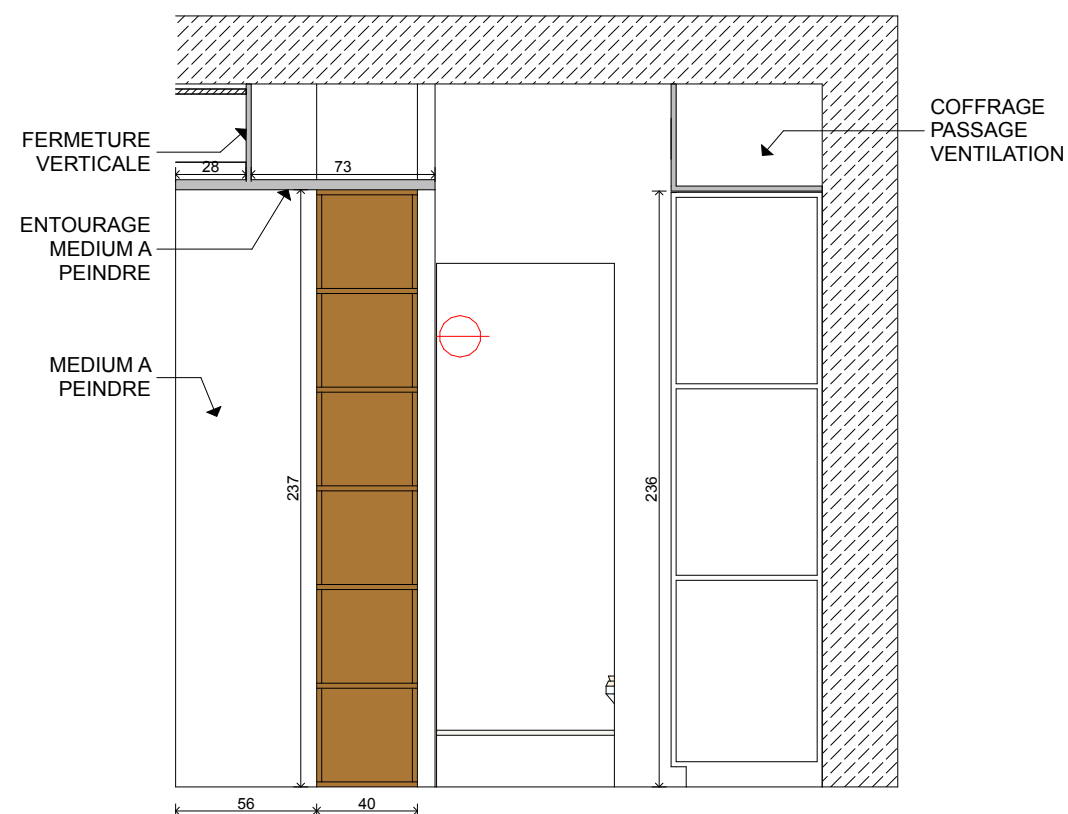


E-22

COULOIR B2 ET A5



1:30


0.

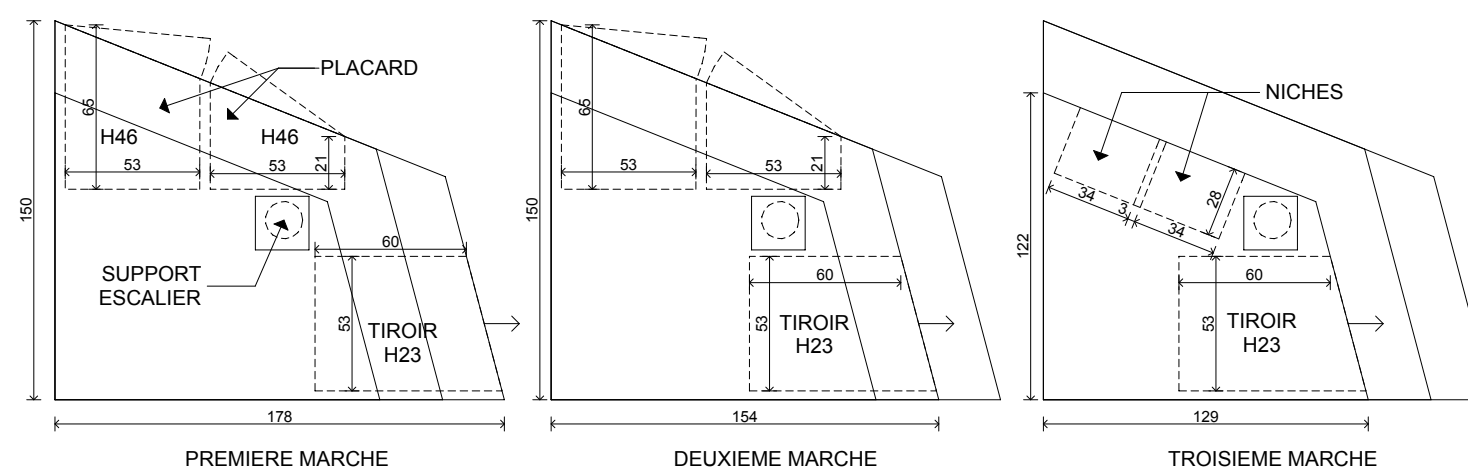

MARCHES A2

1:30

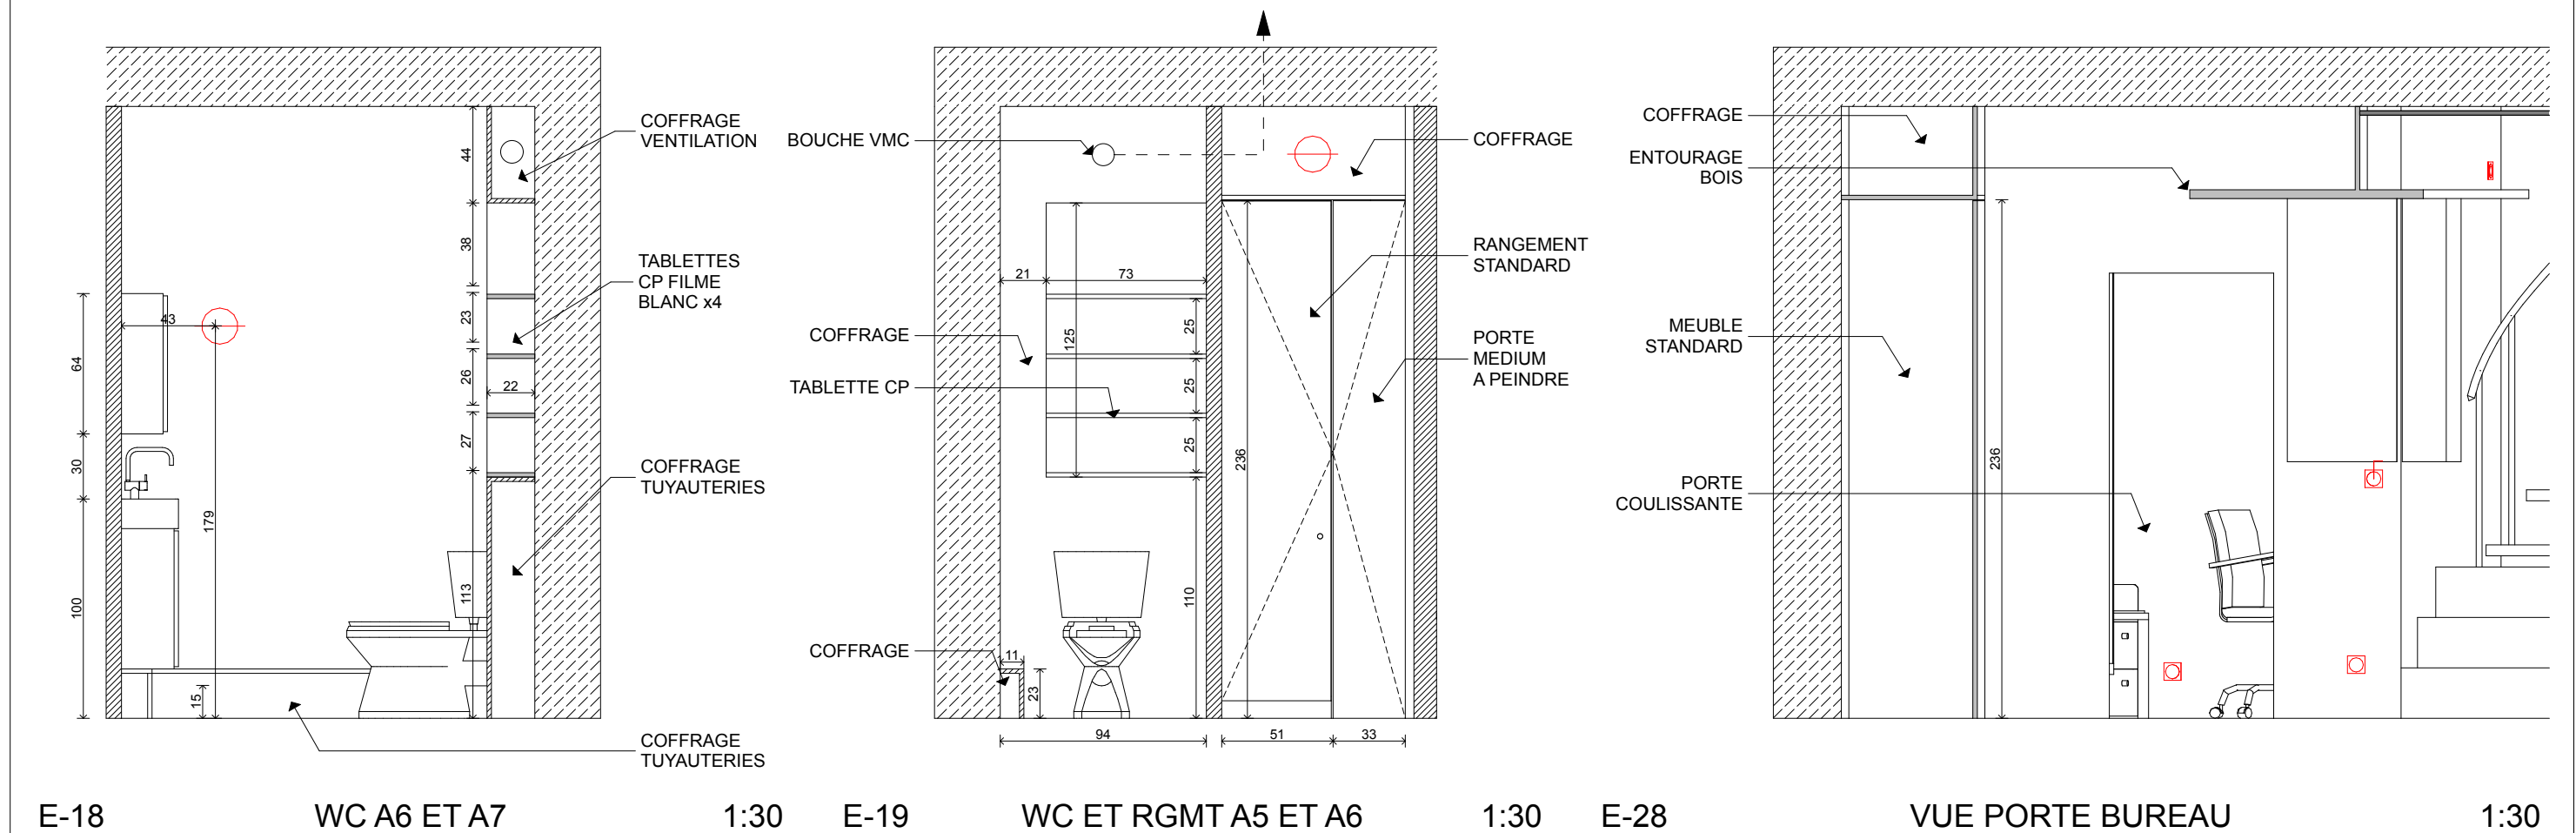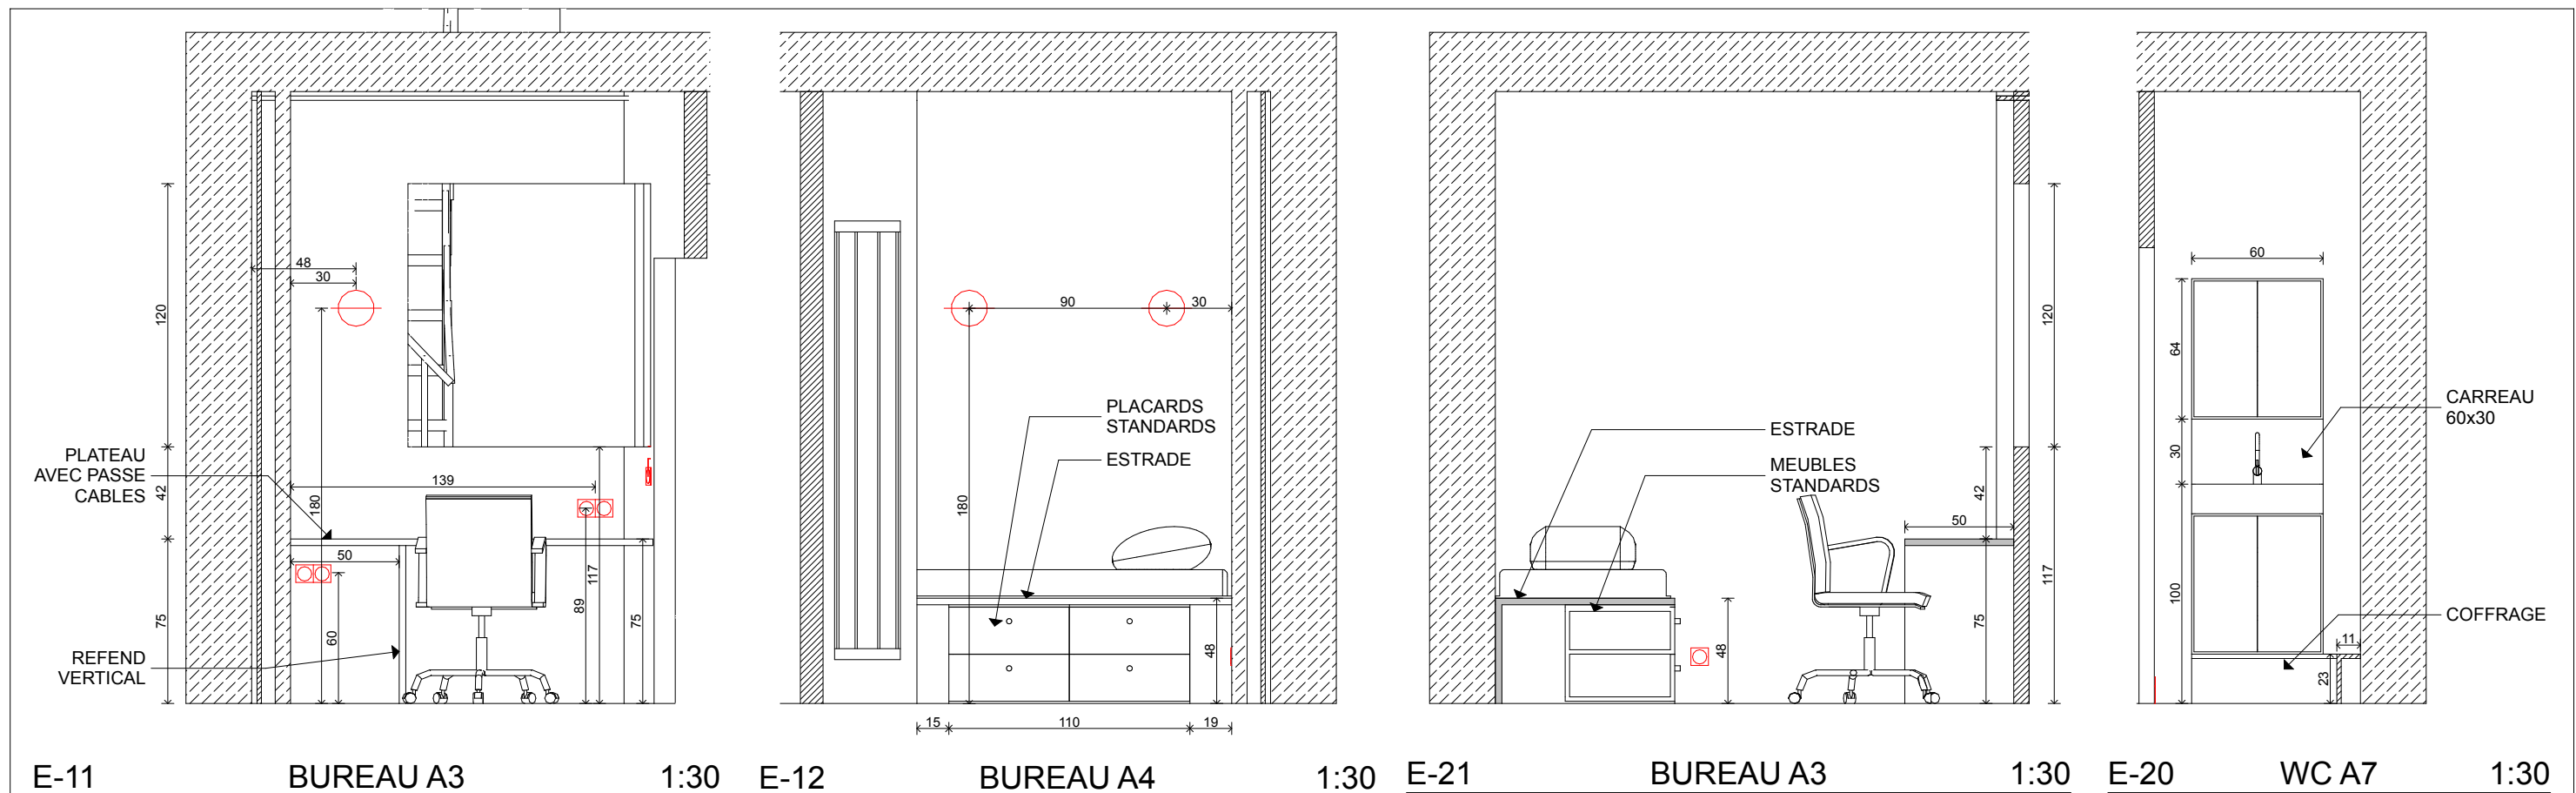


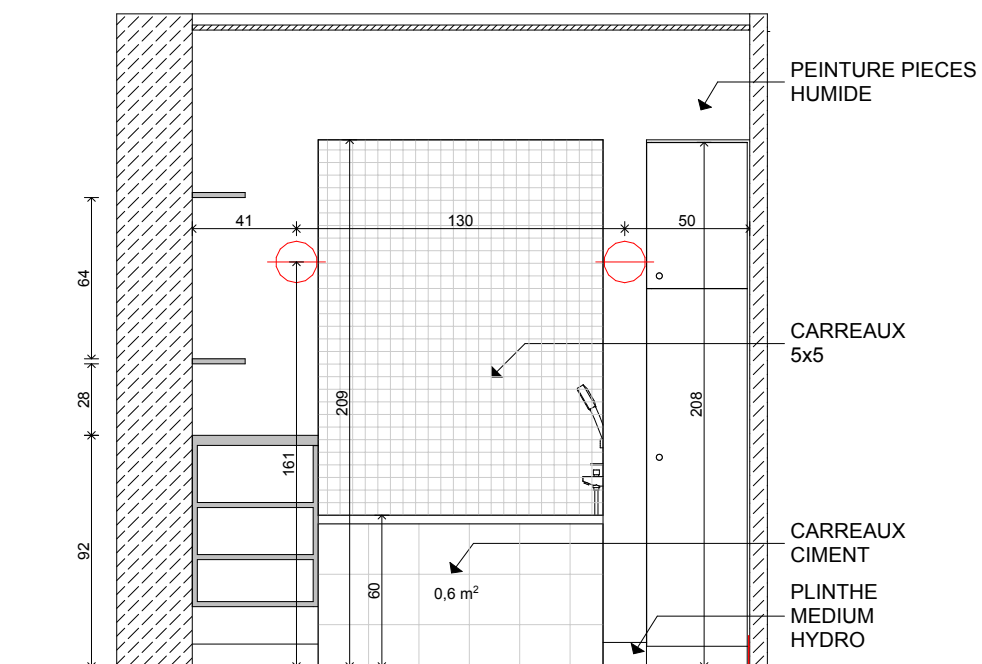

E-13

SDB


1:30

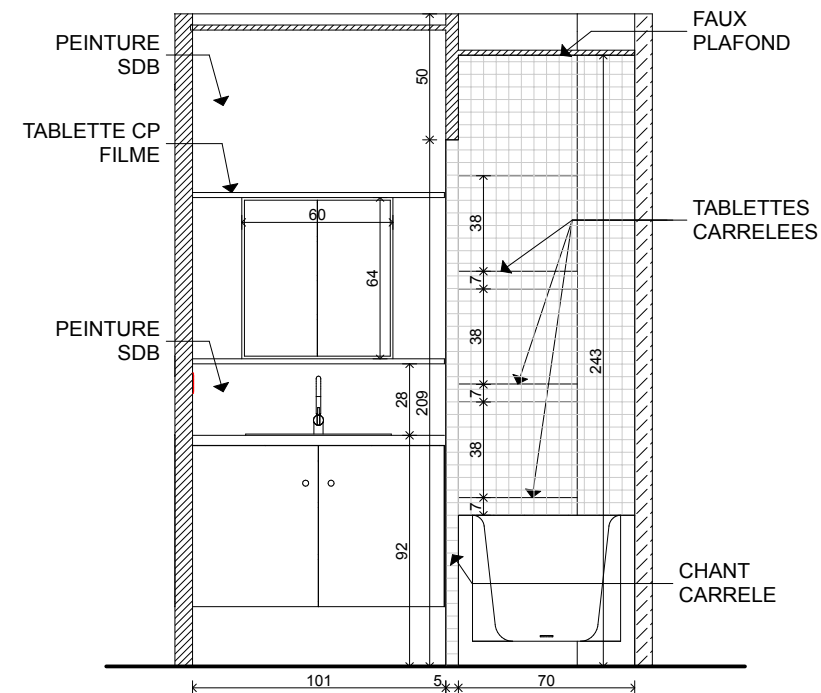

E-14

SDB


1:30

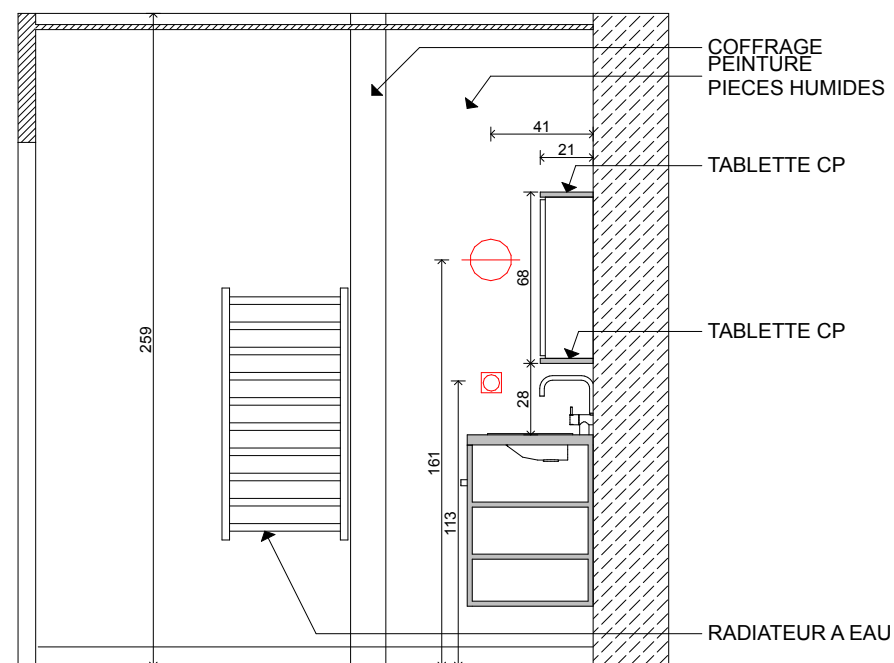


E-23


SDB

1:30

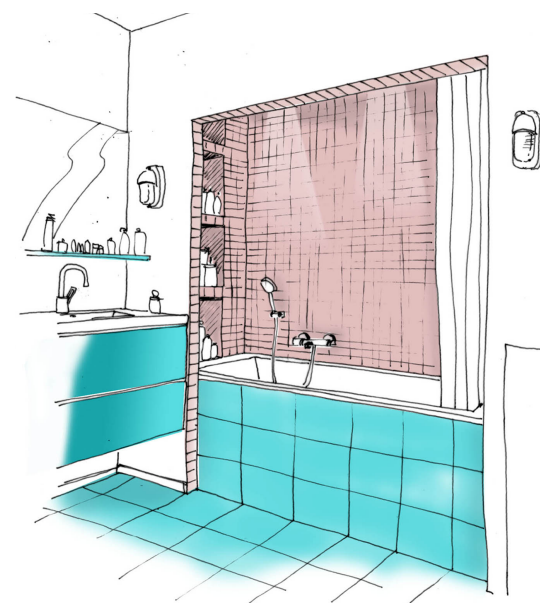


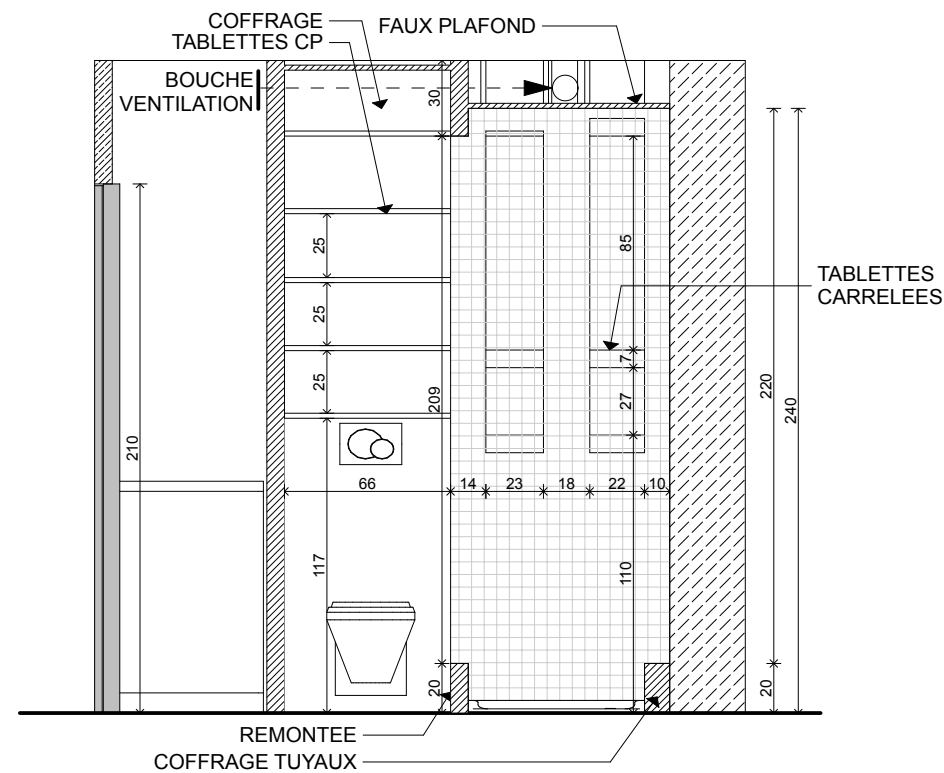


E-15 SDE 1:30

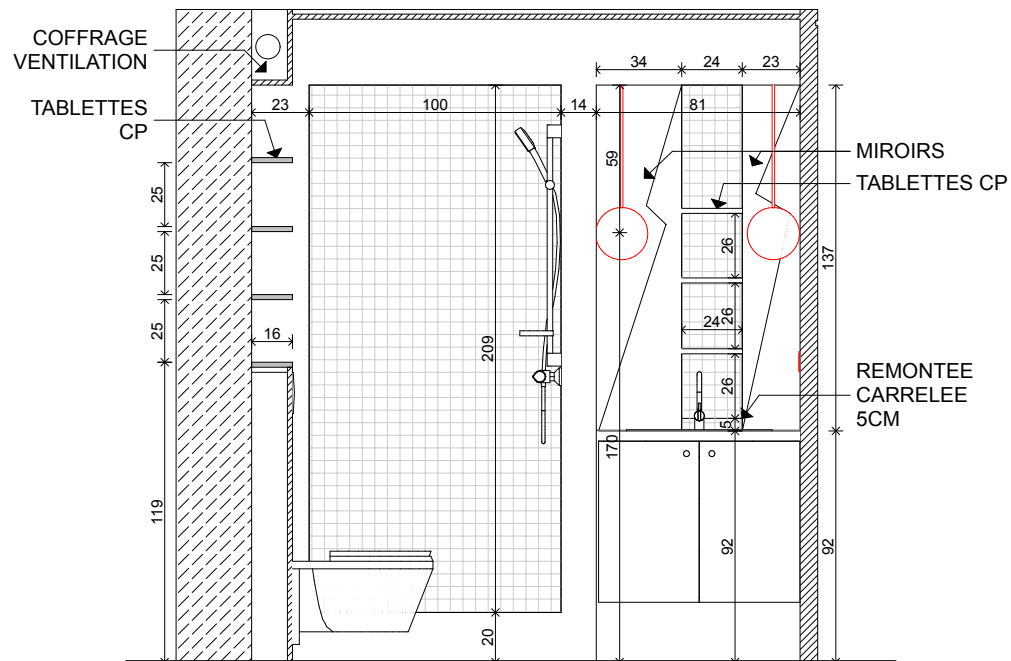


E-16 SDE 1:30

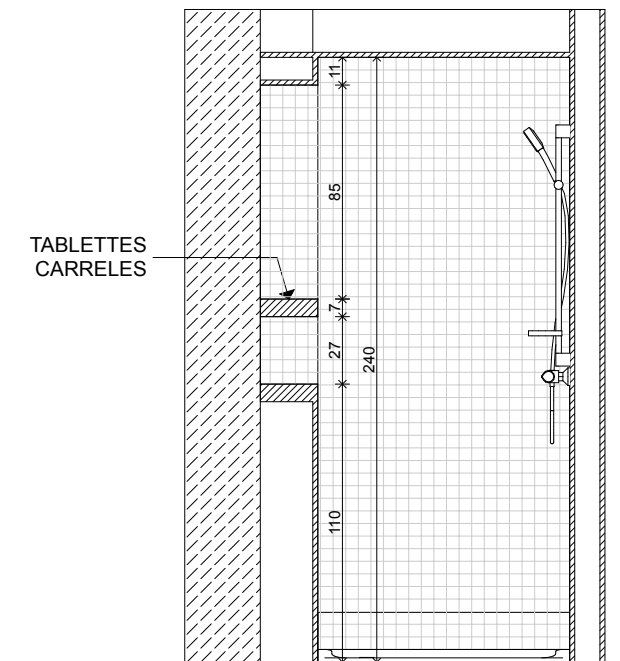



E-24 SDE 1:30

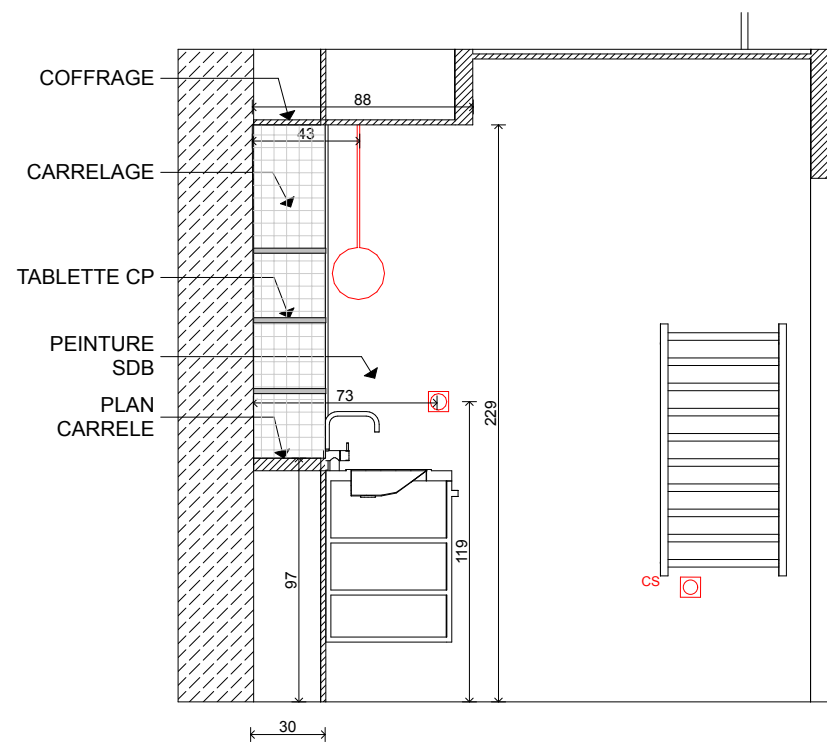

E-25 SDE 1:30

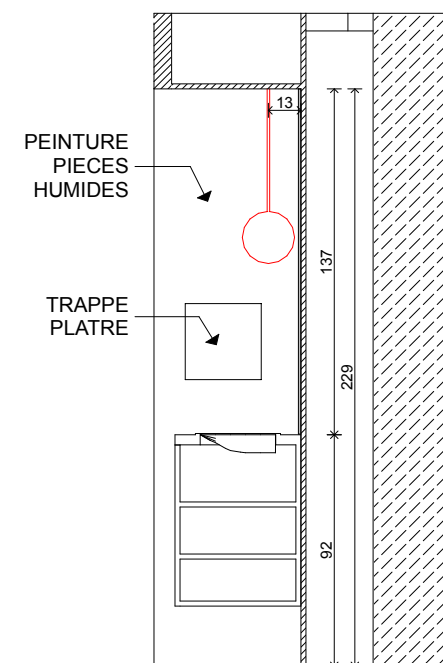

E-29 SDE 1:30

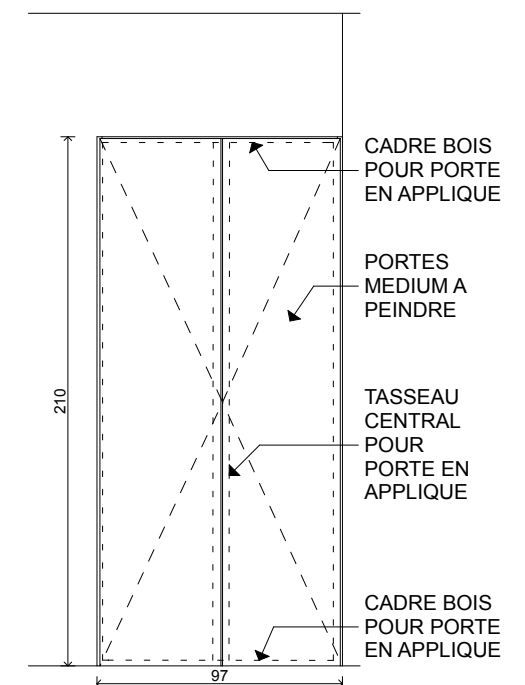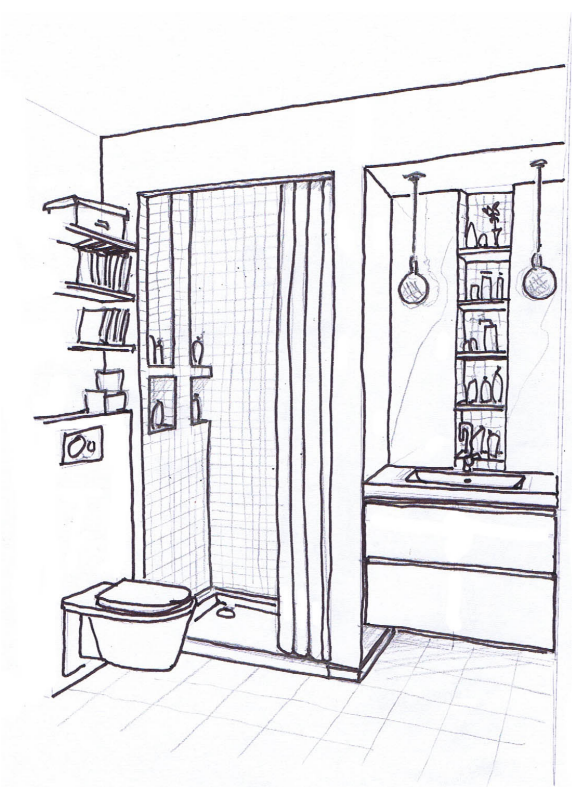

E-26 BUANDERIE 1:30